
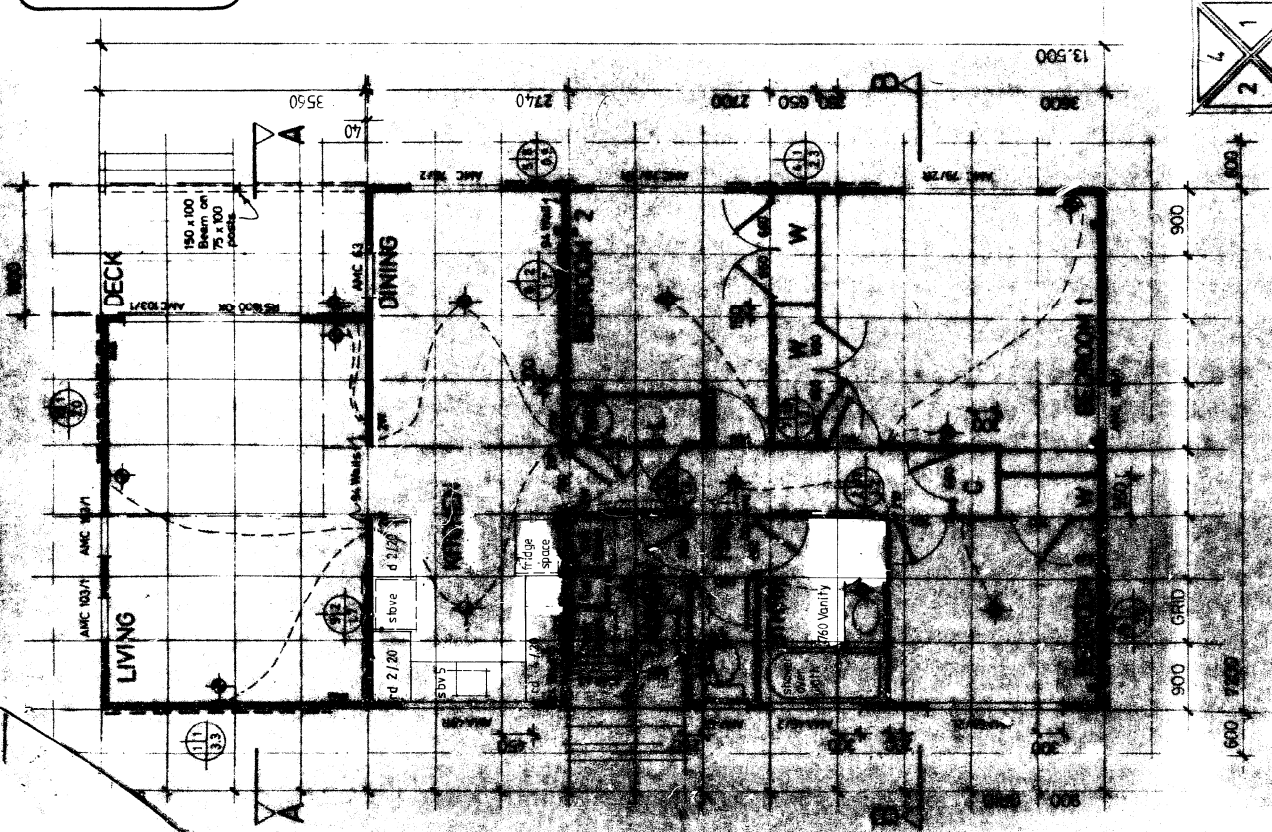


NOTE - BRACING IDENTICAL FOR LIGHT & HEAVY ROOFS
ALL INTERNAL WALLS TROMER, EXCEPT WHERE
OTHERWISE SHOWN

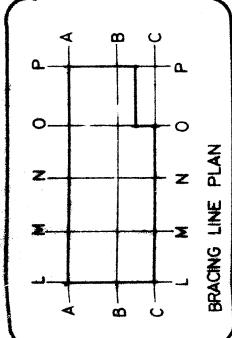

FLOOR PLAN 1:50

BRACING CALCULATIONS:-

STORE: 3 L

Wind Area	H	Head Type	Head Size
136	1	42	33
70	2	13	72
136	3	13	72
136	4	1	42
136	5	8	67
136	6	1	42
136	7	13	72
136	8	2	62
136	9	2	62
136	10	1	42
136	11	1	42

TOTAL MIN 342 TOTAL 4395
TOTAL B.U. REQUIRE (ALL) 3776

Wall Line

Min. B.U. No.	Type	B.U. Head	Head Size
73	6	1	42
70	7	13	72
70	8	2	62
70	9	2	62
70	10	1	42
73	11	1	42

TOTAL MIN 356 TOTAL 4504
TOTAL B.U. REQUIRE (ALL) 4428

Wall Line

Min. B.U. No.	Type	B.U. Head	Head Size
73	6	1	42
70	7	13	72
70	8	2	62
70	9	2	62
70	10	1	42
73	11	1	42

TOTAL MIN 356 TOTAL 4504
TOTAL B.U. REQUIRE (ALL) 4428

1 - No of brace
2 - Type of brace
30 - Brace length

ADDITIONAL ITEMS


Date

TYPE 822 PLAN No. 3309
DRAWN BY SCALE 1:100 (50' x 100') 449
DATE 14/8/87 AREA 907 (10' x 10') 21825

CLIENTS NAME
RESIDENCE FOR
D.S. & J. M. JOBE
LOT 66 DPS 22371
FROST PLACE
HAMILTON



Street Frost
St. No. 9
D.P. No. 22371
Lot: 66
B.P. No. 86126
P. & D. No. 113
ICC BUILDING RECORD INDEX

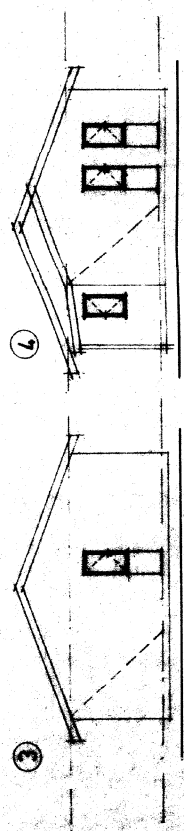

RECEIVED
- NOV 1981
Bldg. Div.

The BUDGET 825