


SITE ADDRESS :
9 Bellona Pl
97/966

NOTE

ALL CONSTRUCTION TO THE PROPOSED RESIDENCE IS TO BE IN ACCORDANCE WITH THE NZS 3604:1990 AND ALL CODES REFERRED TO THEREIN.

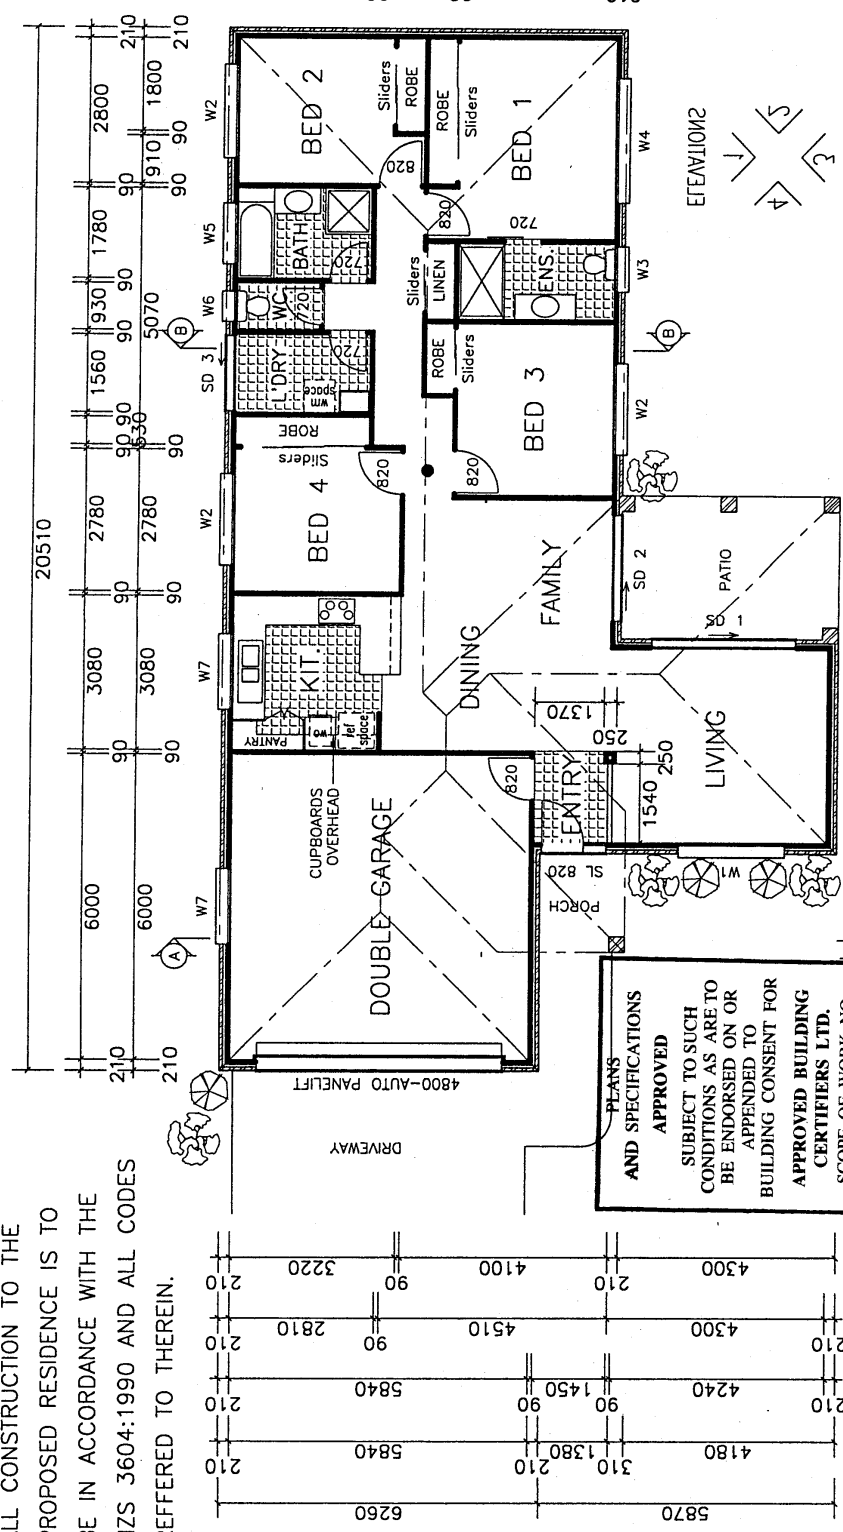

FLOOR PLAN

FLOOR AREAS
LIVING AREA - 133.45m²
GARAGE AREA - 38.55m²
PORCH AREA - 3.50m²
PERGOLA AREA - 12.25m²
TOTAL AREA - 187.75m²


PLANS AND SPECIFICATIONS APPROVED
SUBJECT TO SUCH CONDITIONS AS ARE TO BE ENDORSED ON OR APPENDED TO BUILDING CONSENT FOR APPROVED BUILDING CERTIFIERS LTD.
SCOPE OF WORK NO. _____

APPROVED BUILDING CERTIFIERS LTD
P.O. Box 14749 Panmure Auckland City
Ph (09) 527 5128 Fax (09) 527 5129
E-mail: aa.sample.asa@extra.co.nz


REVISION TABLE	
No.	DESCRIPTION

TITLE : FLOOR PLAN	
SCALE 1: 1:100	SCALE 2: 1:100
DATE	DATE
DRAWN LW	CHECKED JM
DRAWING No. 191/98/99	SHEET No. 1 OF 4

PROPOSED RESIDENCE FOR

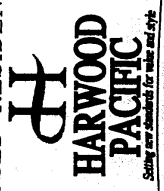

PHONE: (07) 55781622
FAX : (07) 55961294
Suite 26
39-47 Lawrence Dr
NEWBURY 4211
POSTAL: P.O. BOX 2760
NEWBURY 4211
E-MAIL: geoffm@benet.com.au

 

Geoff Mitchell & Associates Pty Ltd.
"COMPLETE DRAFTING SERVICE"
"DOMESTIC COMMERCIAL ARCHITECTURAL DRAWING"
"PLAN PRINTING & PHOTOGRAPHY"
"BUILDING CONSULTANTS/SURVEYORS"

NEW ZEALAND
CAMDEN M/R
MODERN