



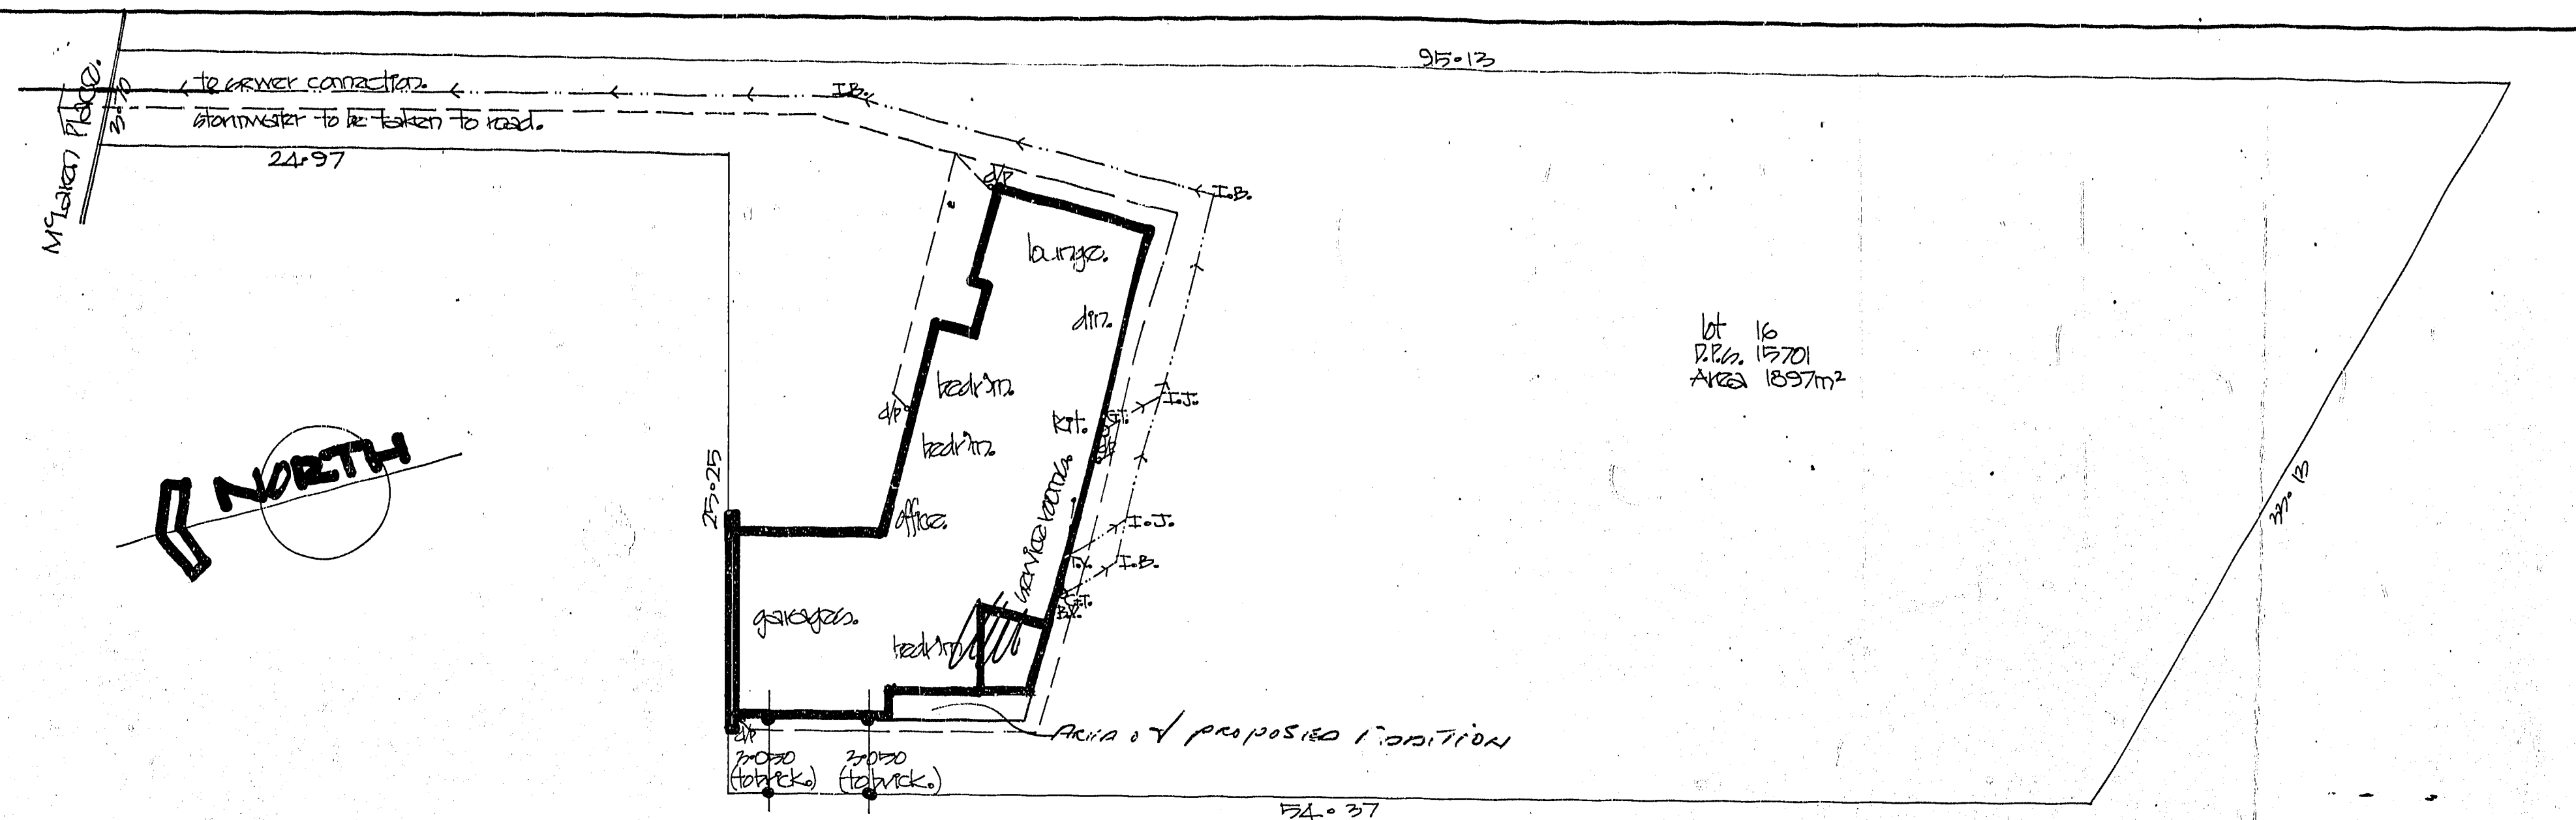


SITE PLAN.

Street **Mc LAREN**
 St. No. **12**
 D.P.S.: **15701**
 Lot: **16**
 B.P. No.: **6840**
 P. & DP. No.:
 HCC BUILDING RECORDS INDEX

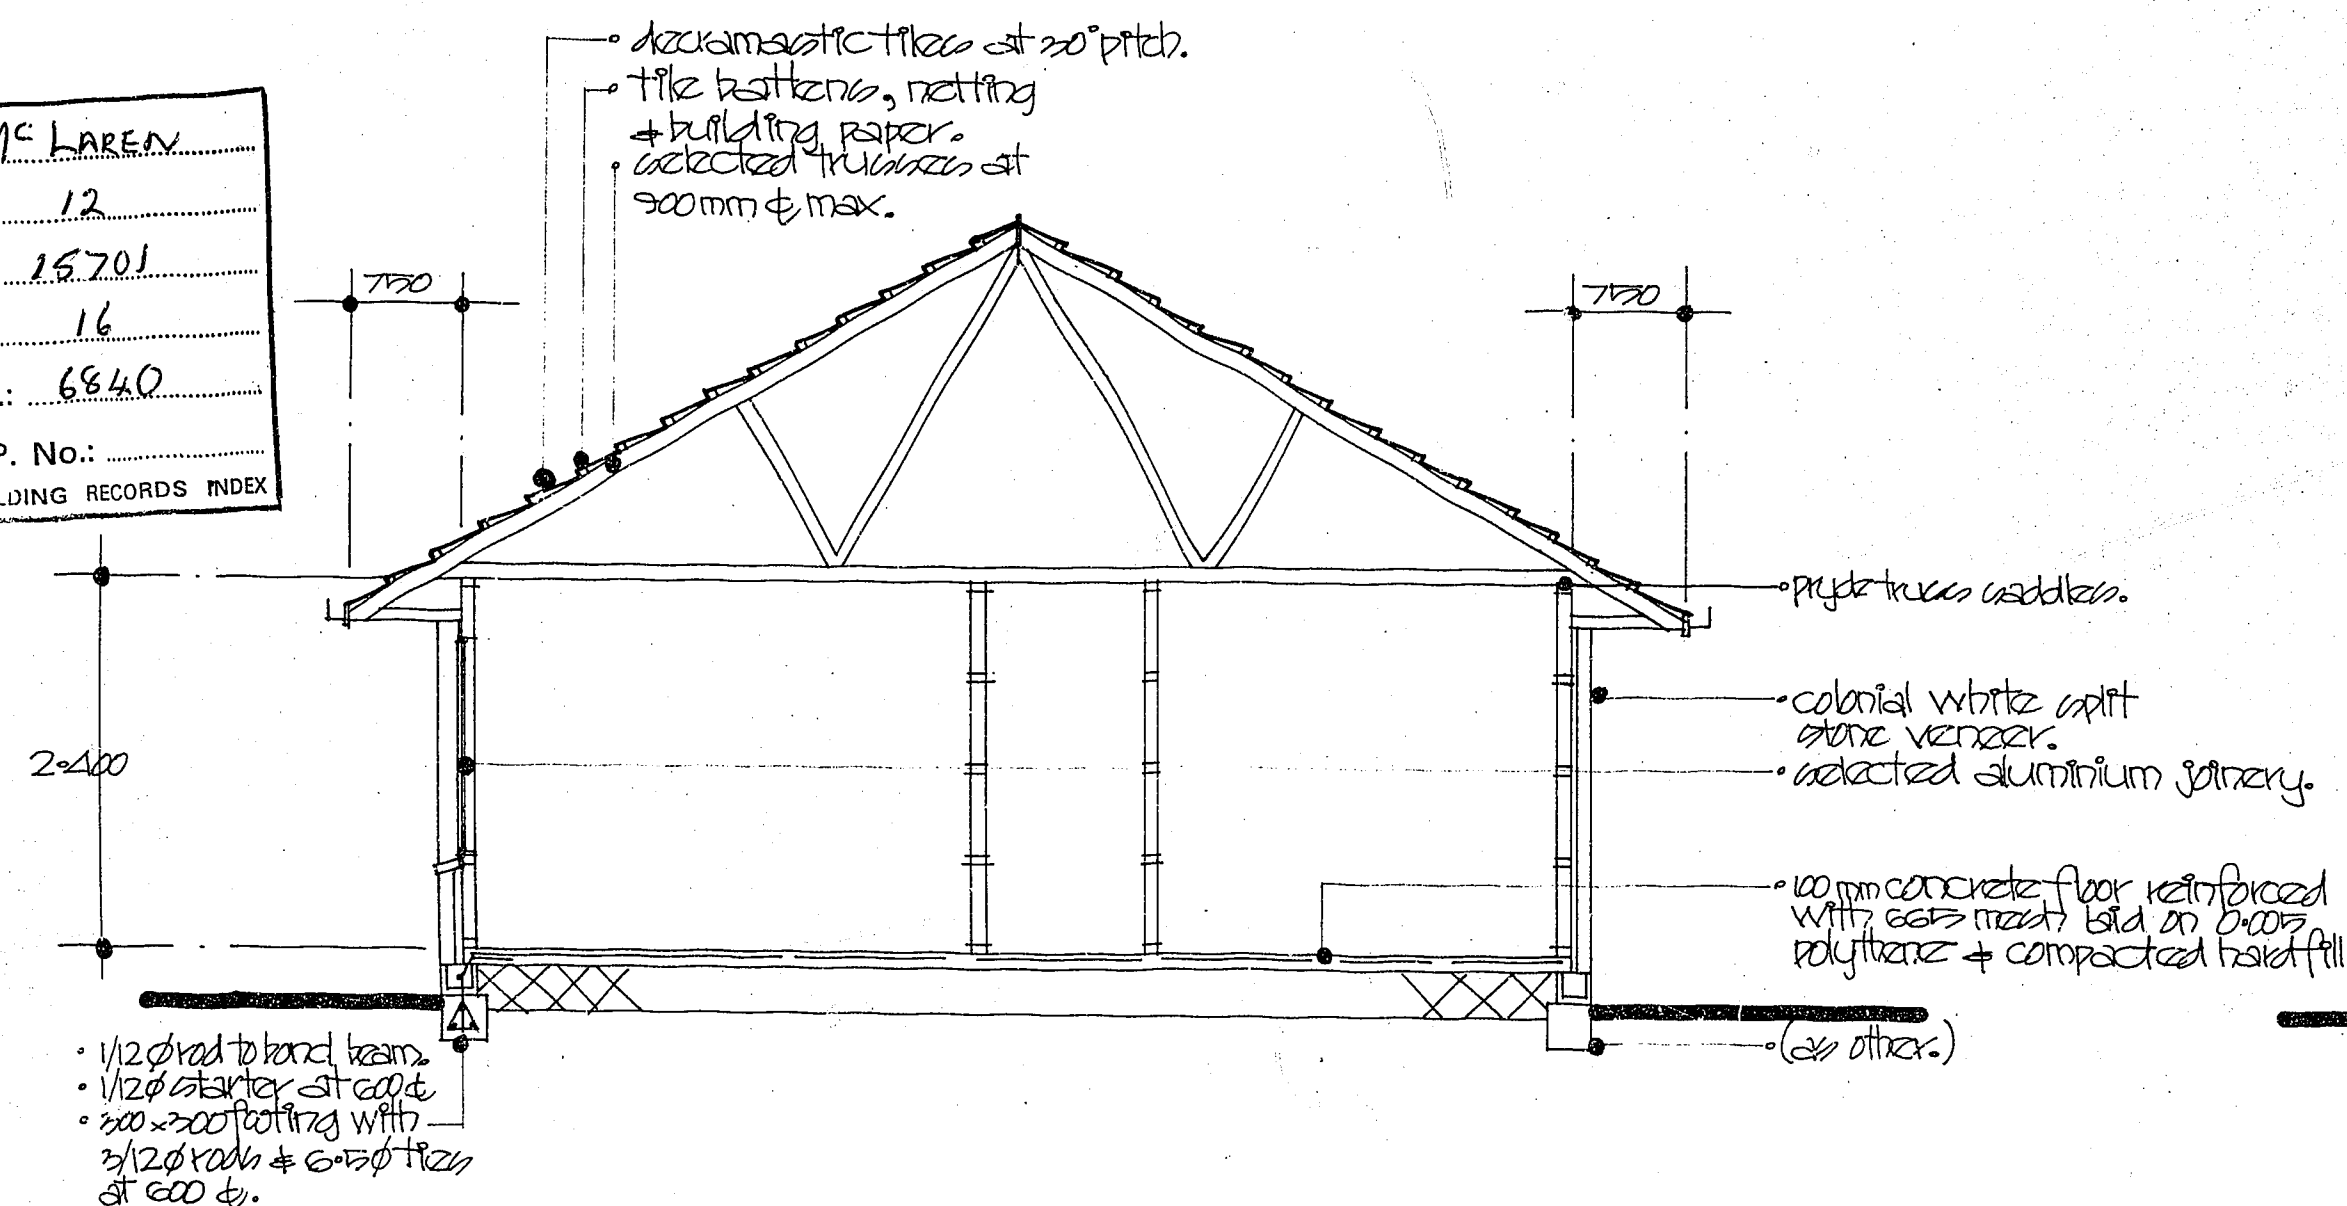

TYPICAL SECTION.

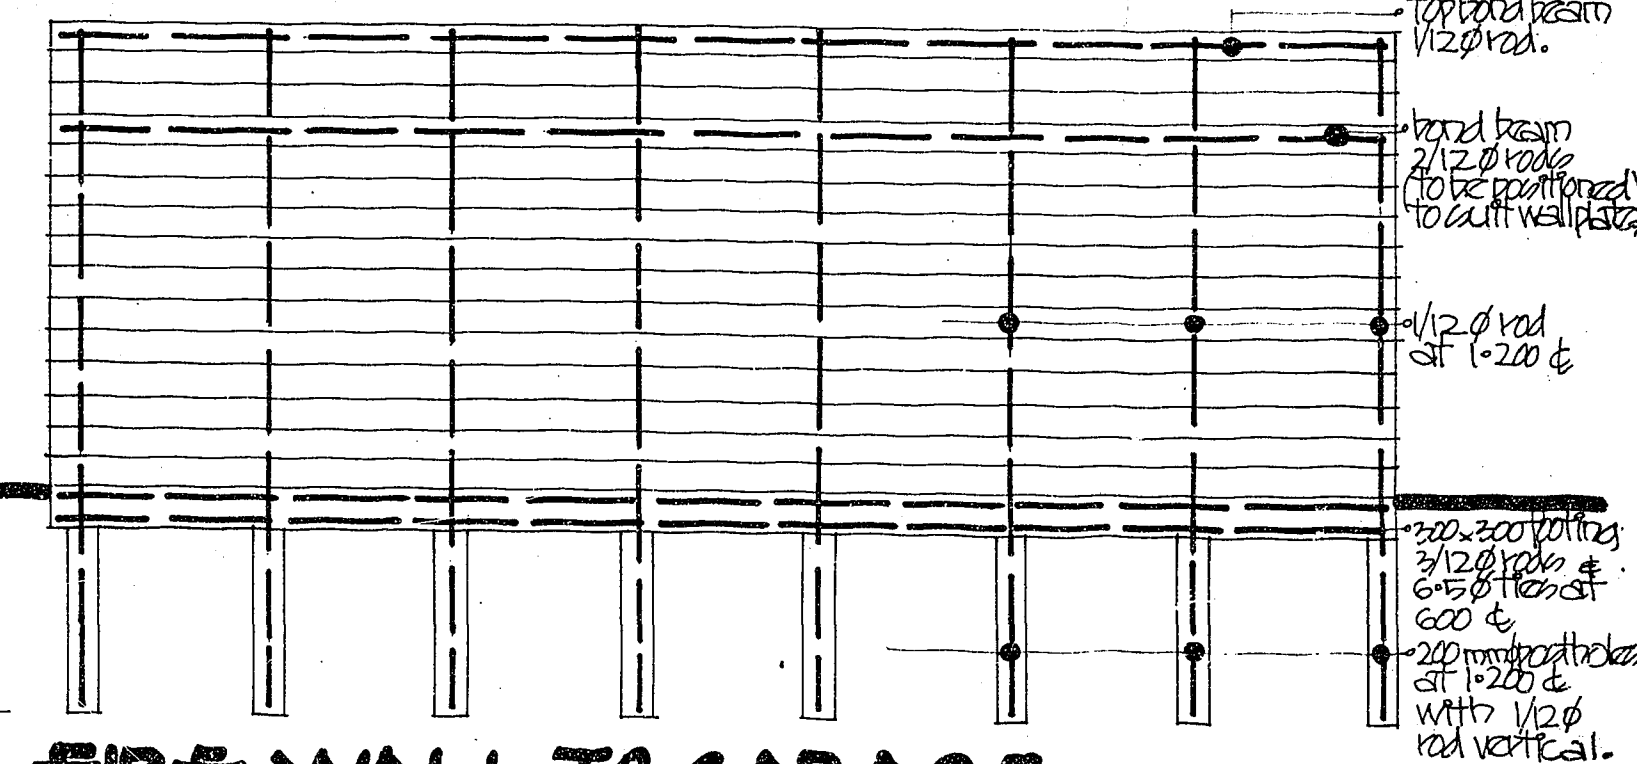

FIRE WALL TO GARAGE.


PROPOSED NEW HOME at
Mc LAREN PLACE, HAMILTON.

SITE PLAN
SECTION & DETAILS.

B **BORLAND & SNELL**
 ARCHITECTURAL DESIGNERS
 & PLANNING CONSULTANTS
 CLARK BUILDINGS, WARD STREET.
 P.O. BOX 1465, P.H. 85-622, HAMILTON.

Scale: 1:200 1:50
 Date: 11.2.76
 Drawn by: D. J. Snell.

Drawing No.
7605/2

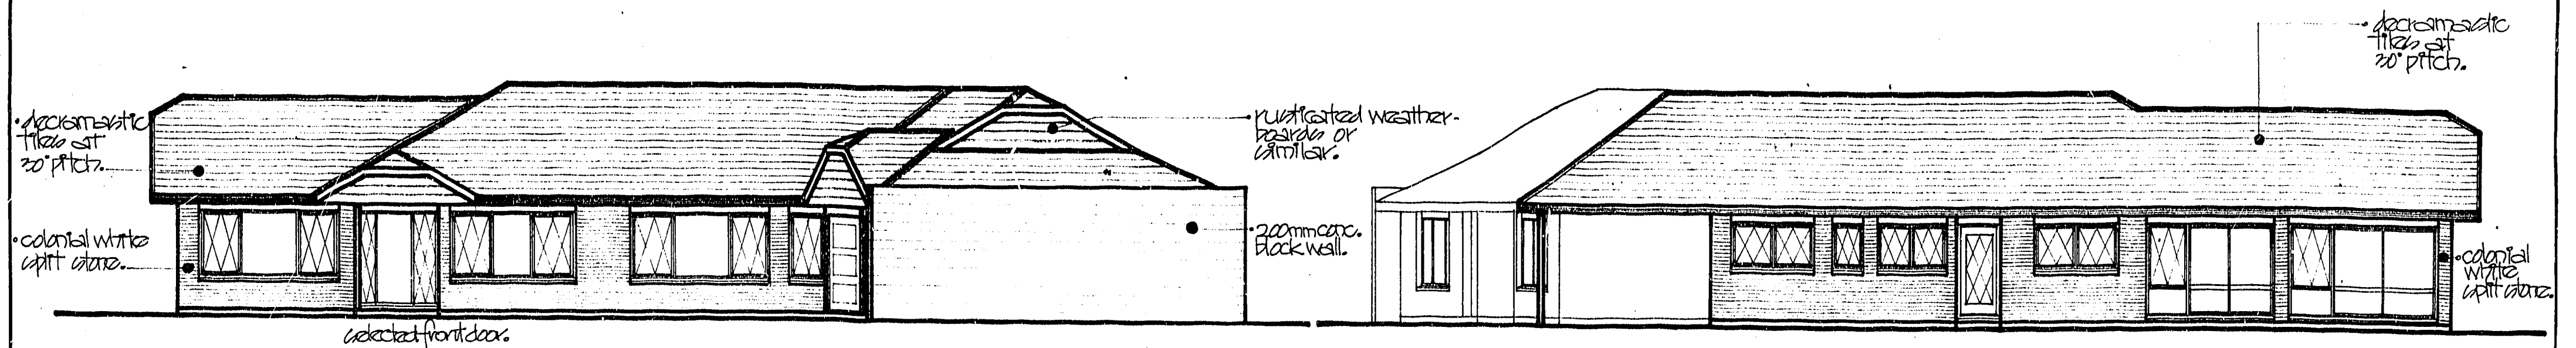


NORTH ELEVATION.

SOUTH ELEVATION.


ATTENTION TO BEDROOM 3

- 1 A-B MATCHING BRICK
- 2 B-C NARROW VERTICAL BOARDING
- 3 C-D MATCHING BRICK
- 4 Slope plaster Ceiling & MIRRORS

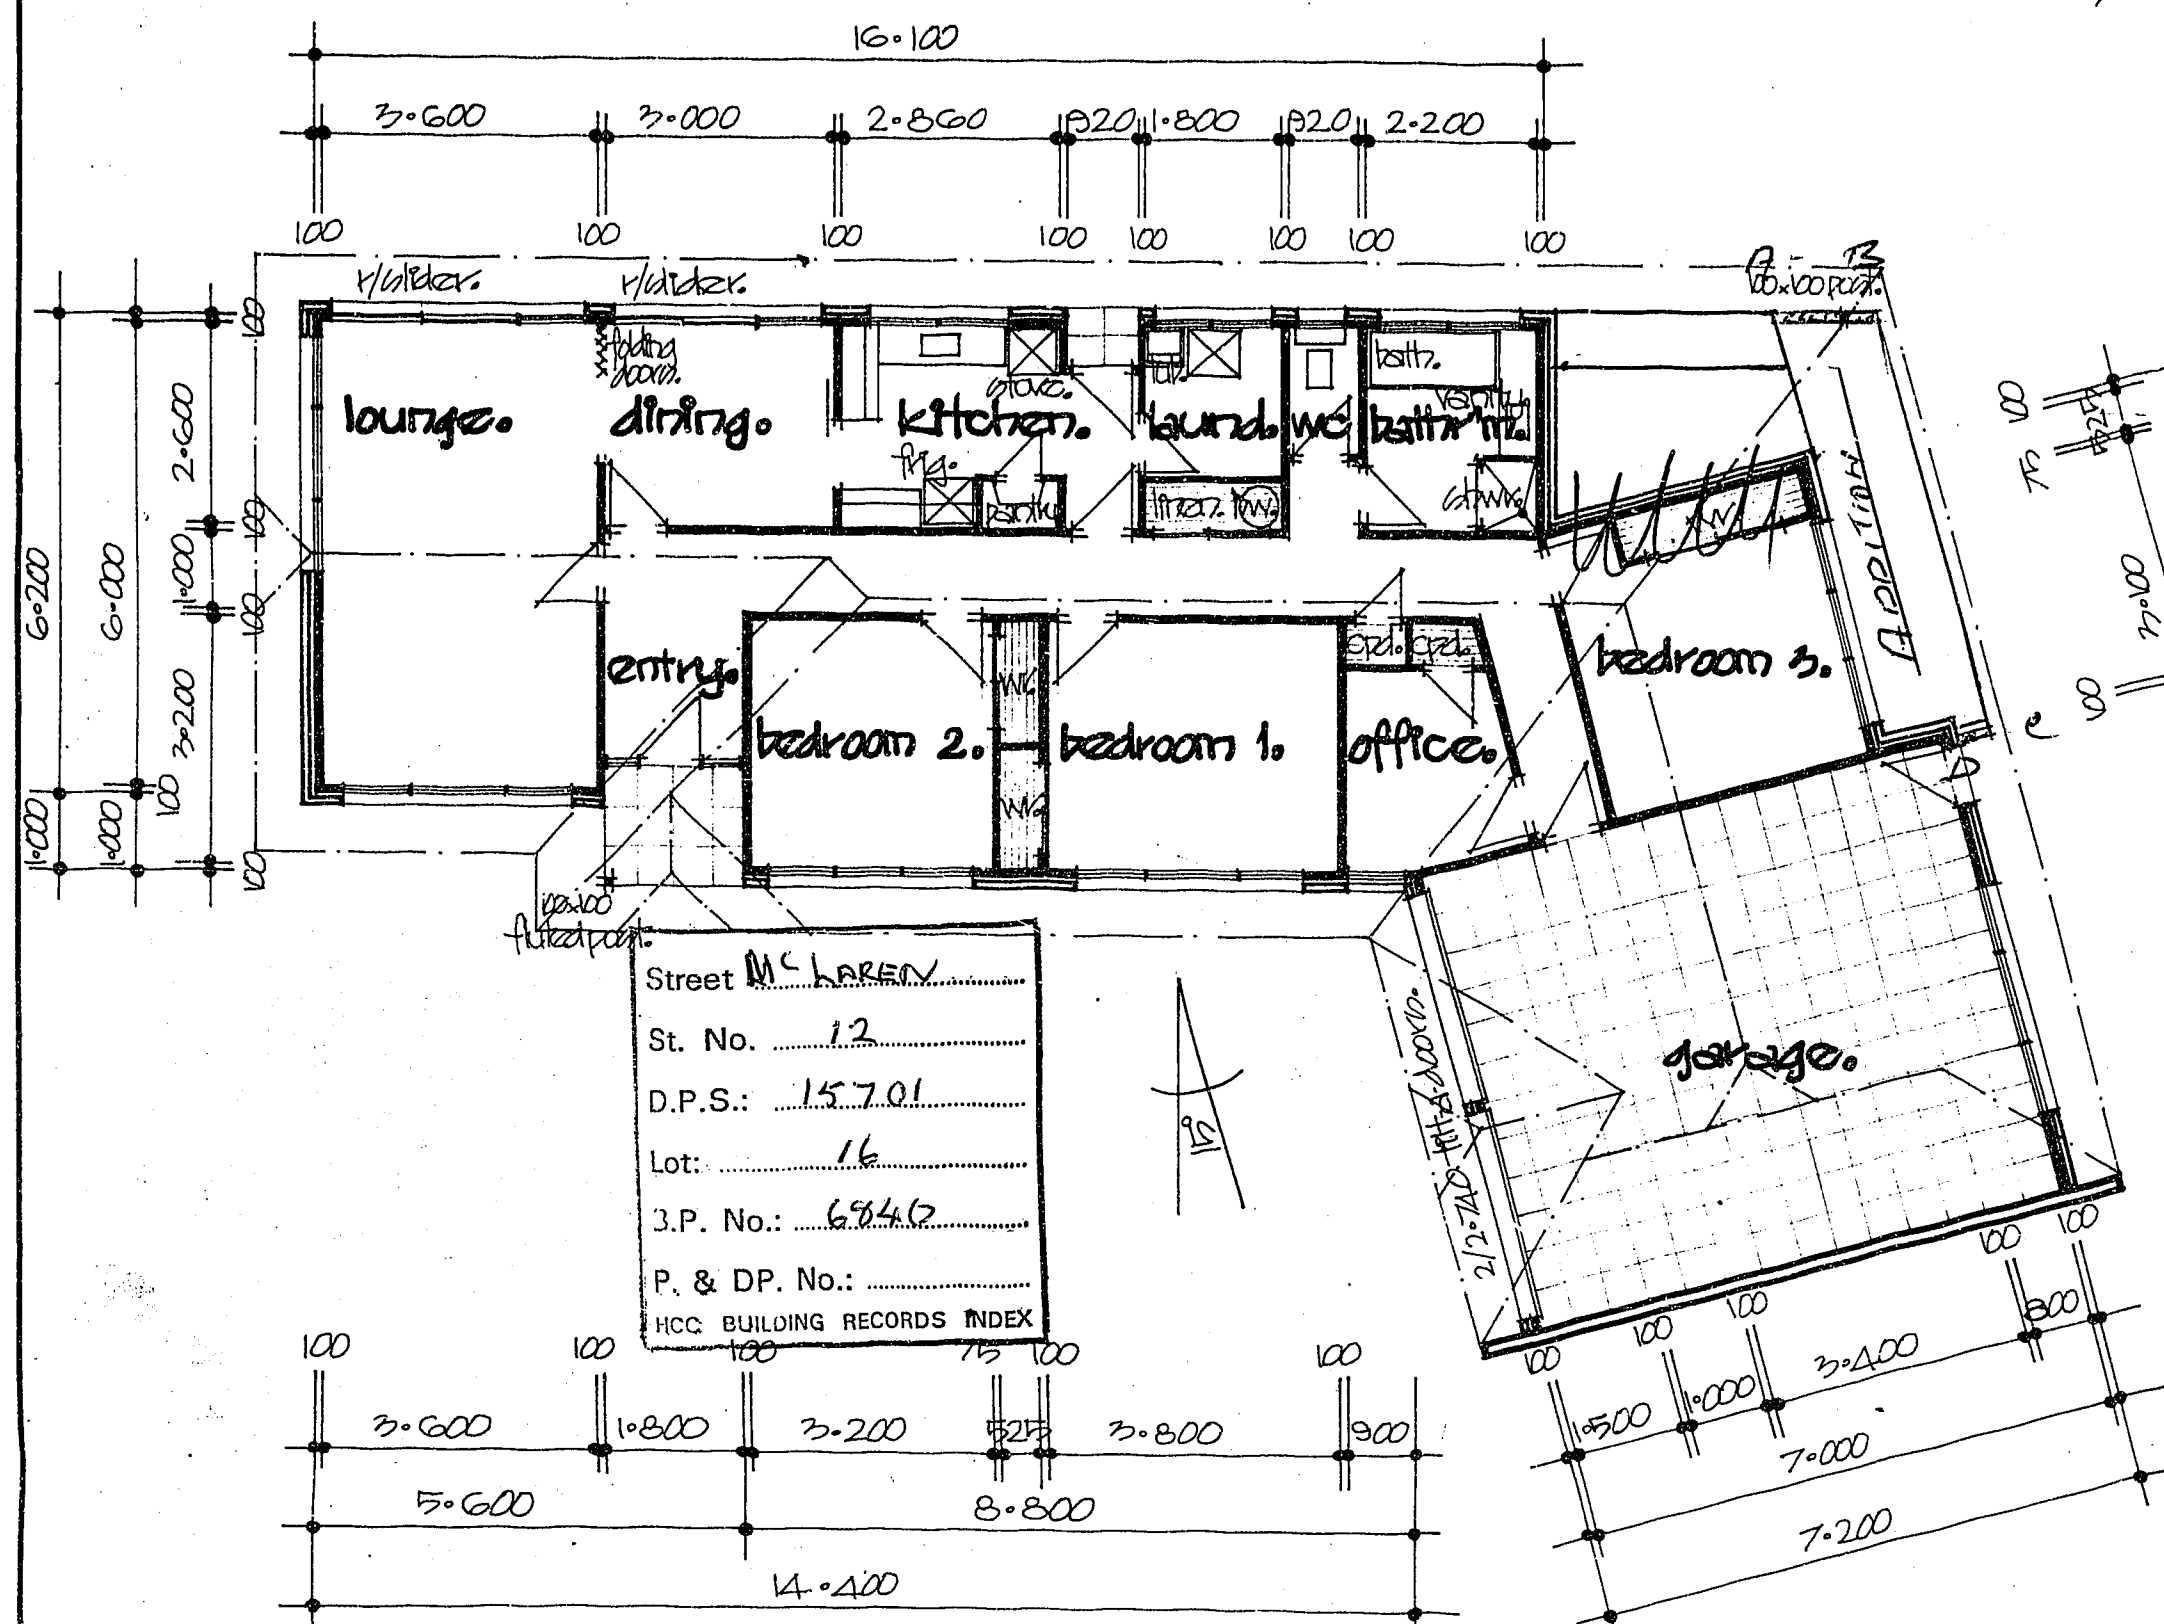


FLOOR PLAN. AREA: 124.2m² (house)
43.9m² (garage)

NOTE: CHECK ALL DIMENSIONS ON SITE.

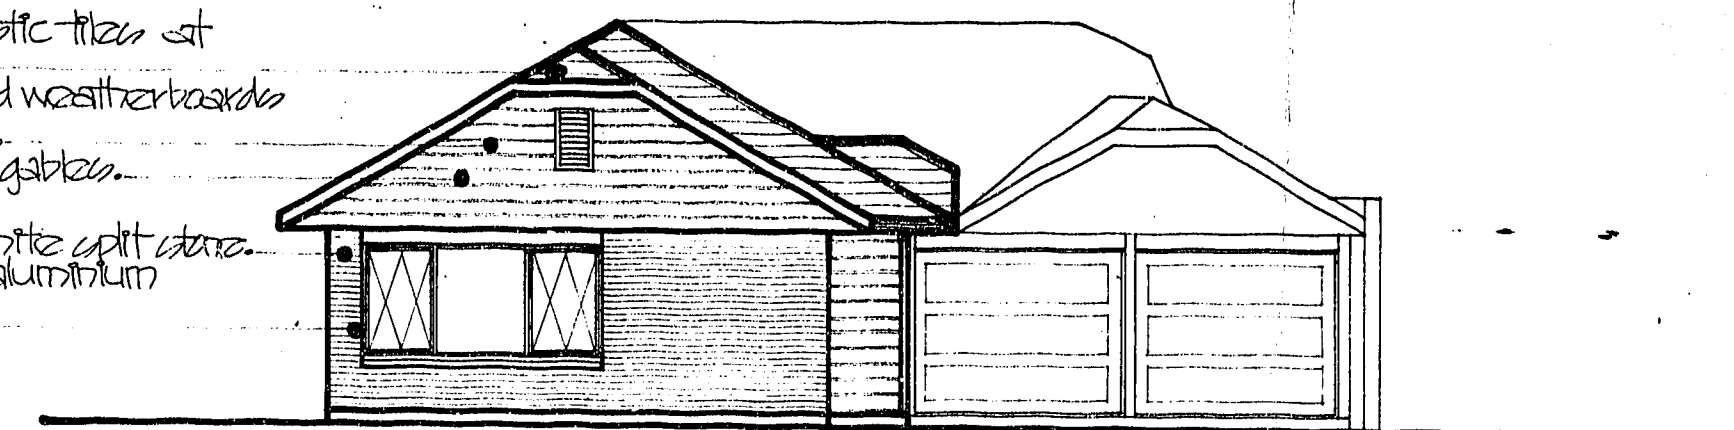

EAST ELEVATION.

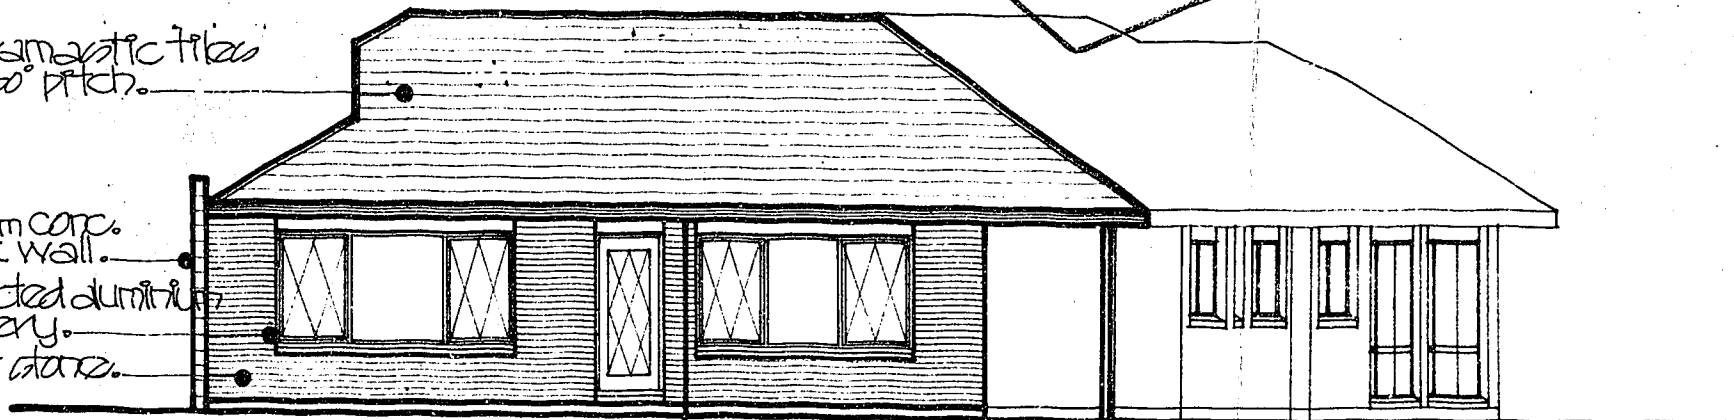

WEST ELEVATION.

PROPOSED NEW HOME
McLAREN PLACE, HAMILTON.

FLOOR PLAN & ELEVATIONS.

B BORLAND & SNELL
 ARCHITECTURAL DESIGNERS,
 & PLANNING CONSULTANTS.
 CLARK BUILDINGS, WARD STREET.
 P.O. BOX 1465, P.H. 85-622, HAMILTON.

Scale: 1:100
 Date: 11.2.76
 Drawn by: D. J. J. J.

Drawing No.
7605/1