



Sheet 584 of 8
St. No. 4
D.P.S.: 42375
Lot: 1
3.P. No.: 89/313
P. & DP. No.:
FBI RECORDS

B.W. KONINGS
Architectural Drawing Consultant
216 Old Farm Road
Phone 567522
HAMILTON


RESIDENCE TO BE BUILT AT SHERIFF PLACE HAMILTON FOR Mr J.D.& Mrs A.M.BOURKE

Ref No 89021
Date June'89
Scale 1:200/50

 


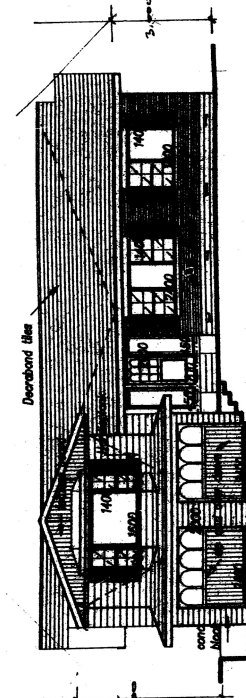

EAST WALL ELEVATION

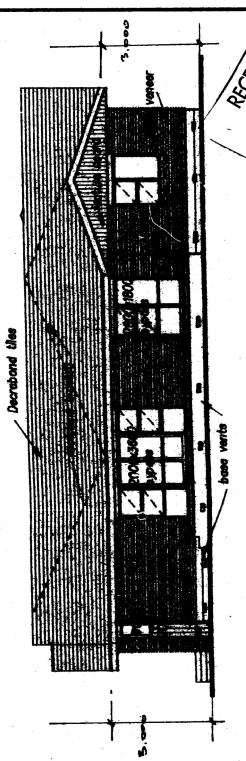


WEST WALL ELEVATION

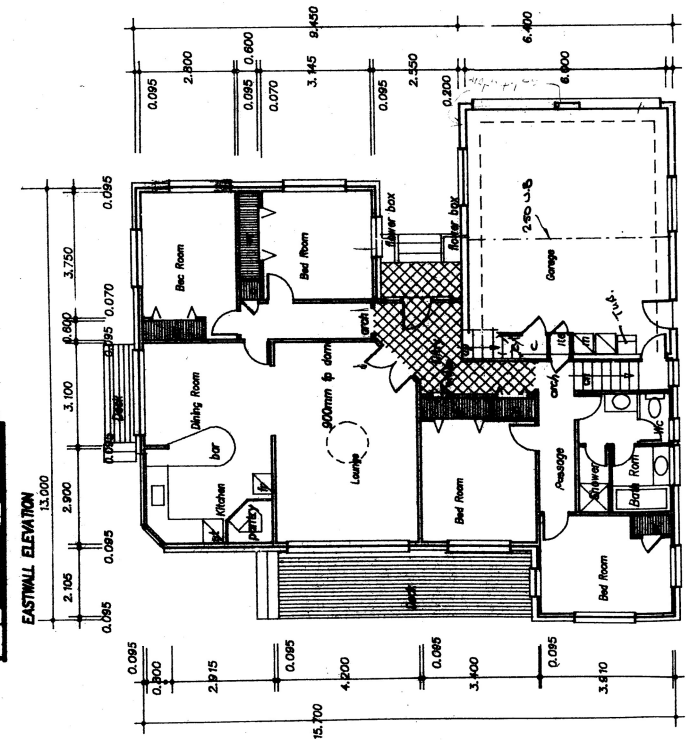

GROUND FLOOR PLAN

Resider Area: 137.92 m²
Garage Area: 47.012 m²

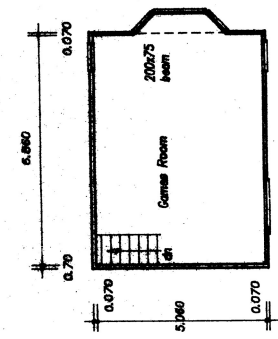


FIRST FLOOR PLAN


Area: 36.887 m²

NOTE 1
All exterior joinery to be anodized aluminium to suit
Roof pitch is 20 degrees
Eaves overhanging 600 mm from brick or finishing at first floor
Floor to ceiling height 2.400 m all other dimensions work to
Bres and Frazer as shown
Consistently with relevant regulations NZS 900 / 1994.
Contractor to check all dimensions and obtain relevant permits

Street SHAG 11
St. No. 4
D.P.S.: 42375
Lot:
B.P. No.: 89/313
P. & DP. No.:
B.C. BUILDING RECORDS INDEX

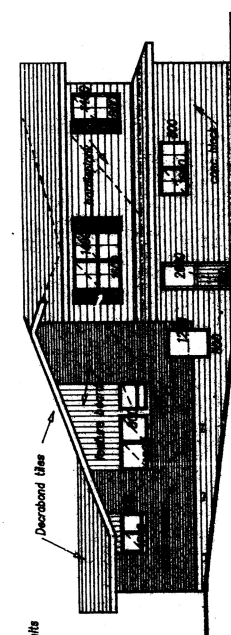

SOUTH WALL ELEVATION

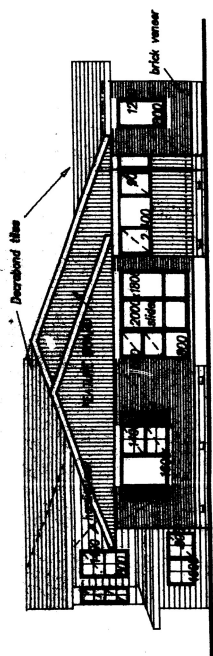

NORTH WALL ELEVATION

Ref No 89021
Date June '89
Scale 1: 100

RESIDENCE TO BE BUILT AT SHERIFF PLACE HAMILTON FOR Mr J.D. & Mrs A.M.BOURKE

B.M. KONINGS
Architectural Drawing Consultant
Phone 57522
218 Old Farm Road

Drawing No 89021/1
In set of three

RECEIVED
27 JUL 1989
BLDG. DIV.