



SHERIFF PL 4 LOT 1 DPS 42375 BC 93/1409
BEDROOM EXTN 2/2

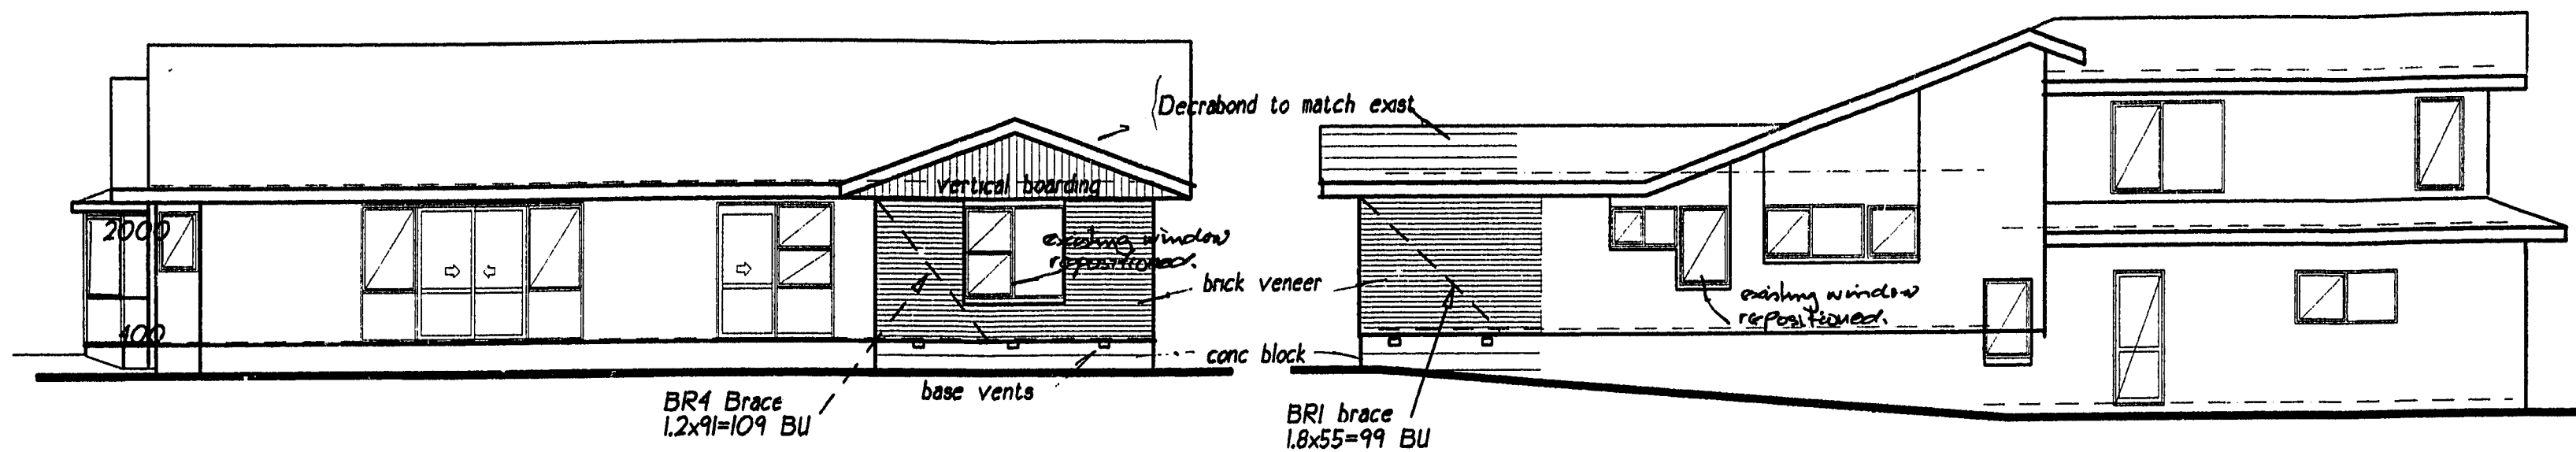


WESTWALL ELEVATION

SOUTHWALL ELEVATION

STREET SHERIFF PLACE
 ST NO 4
 LOT 1
 DPS 4.2375
 CONSENT NO 9.3/1409
 DETAILS BDRM EXTN

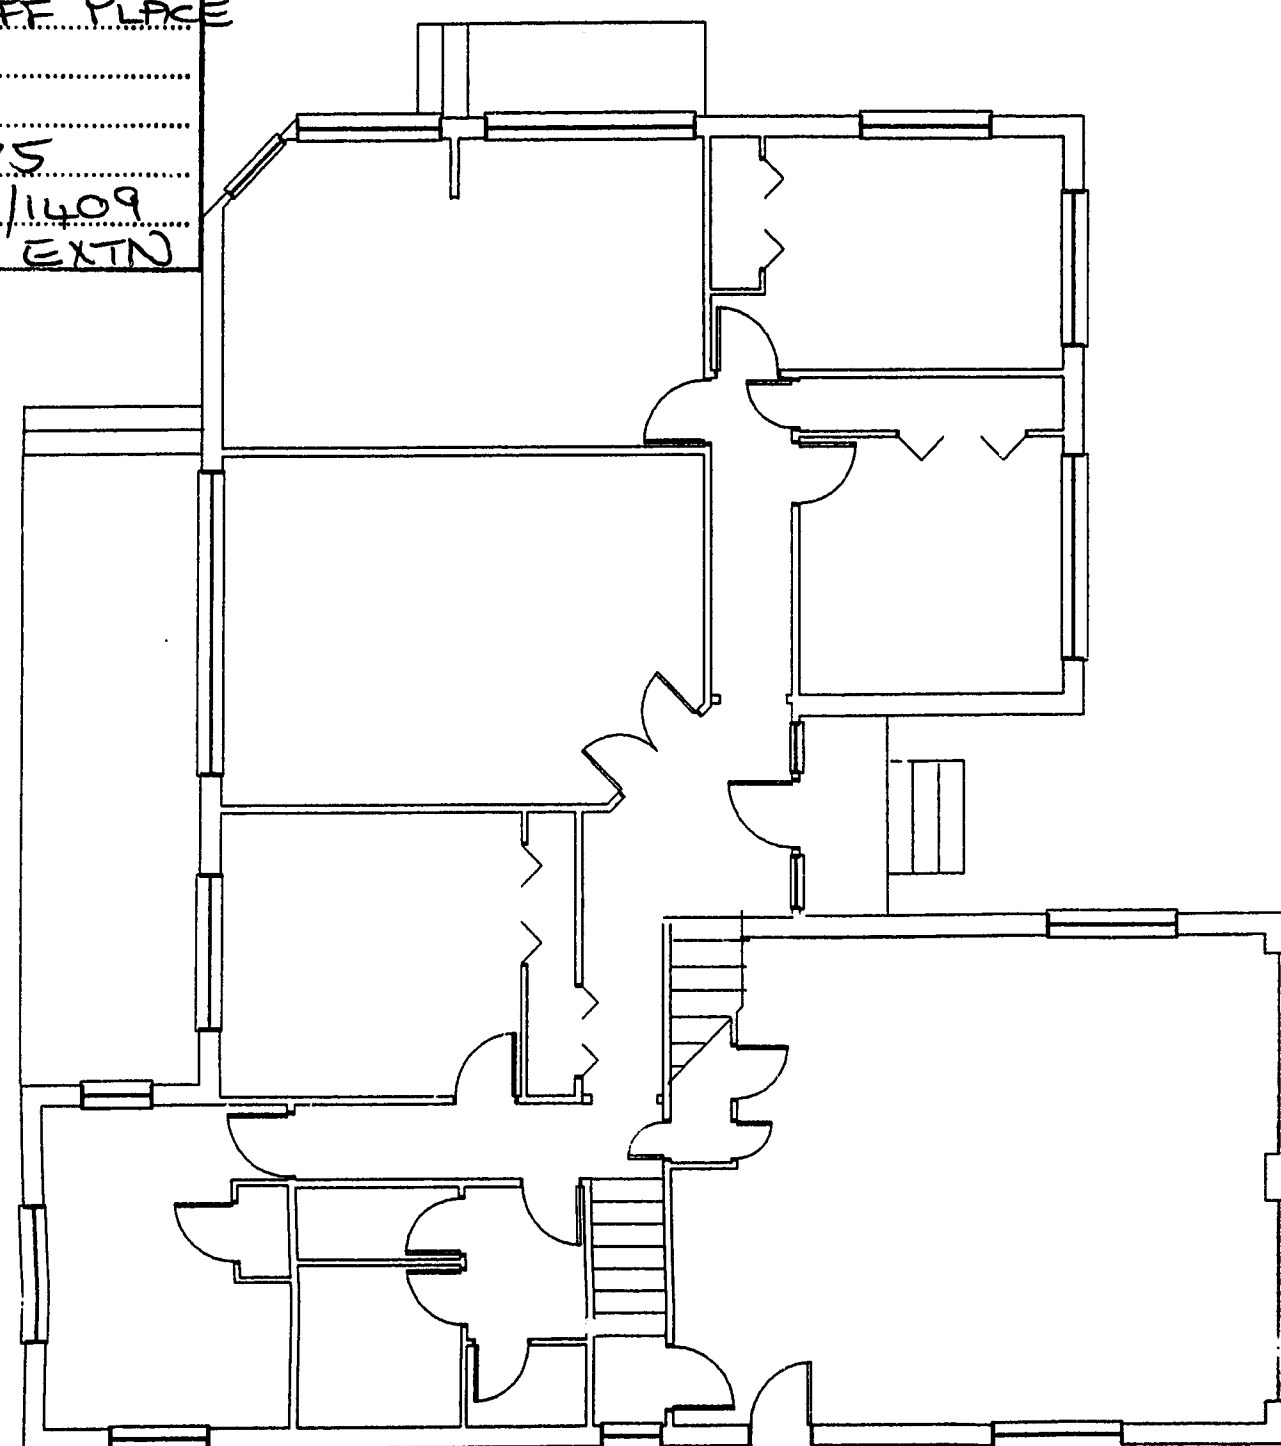

EXISTING FLOOR PLAN

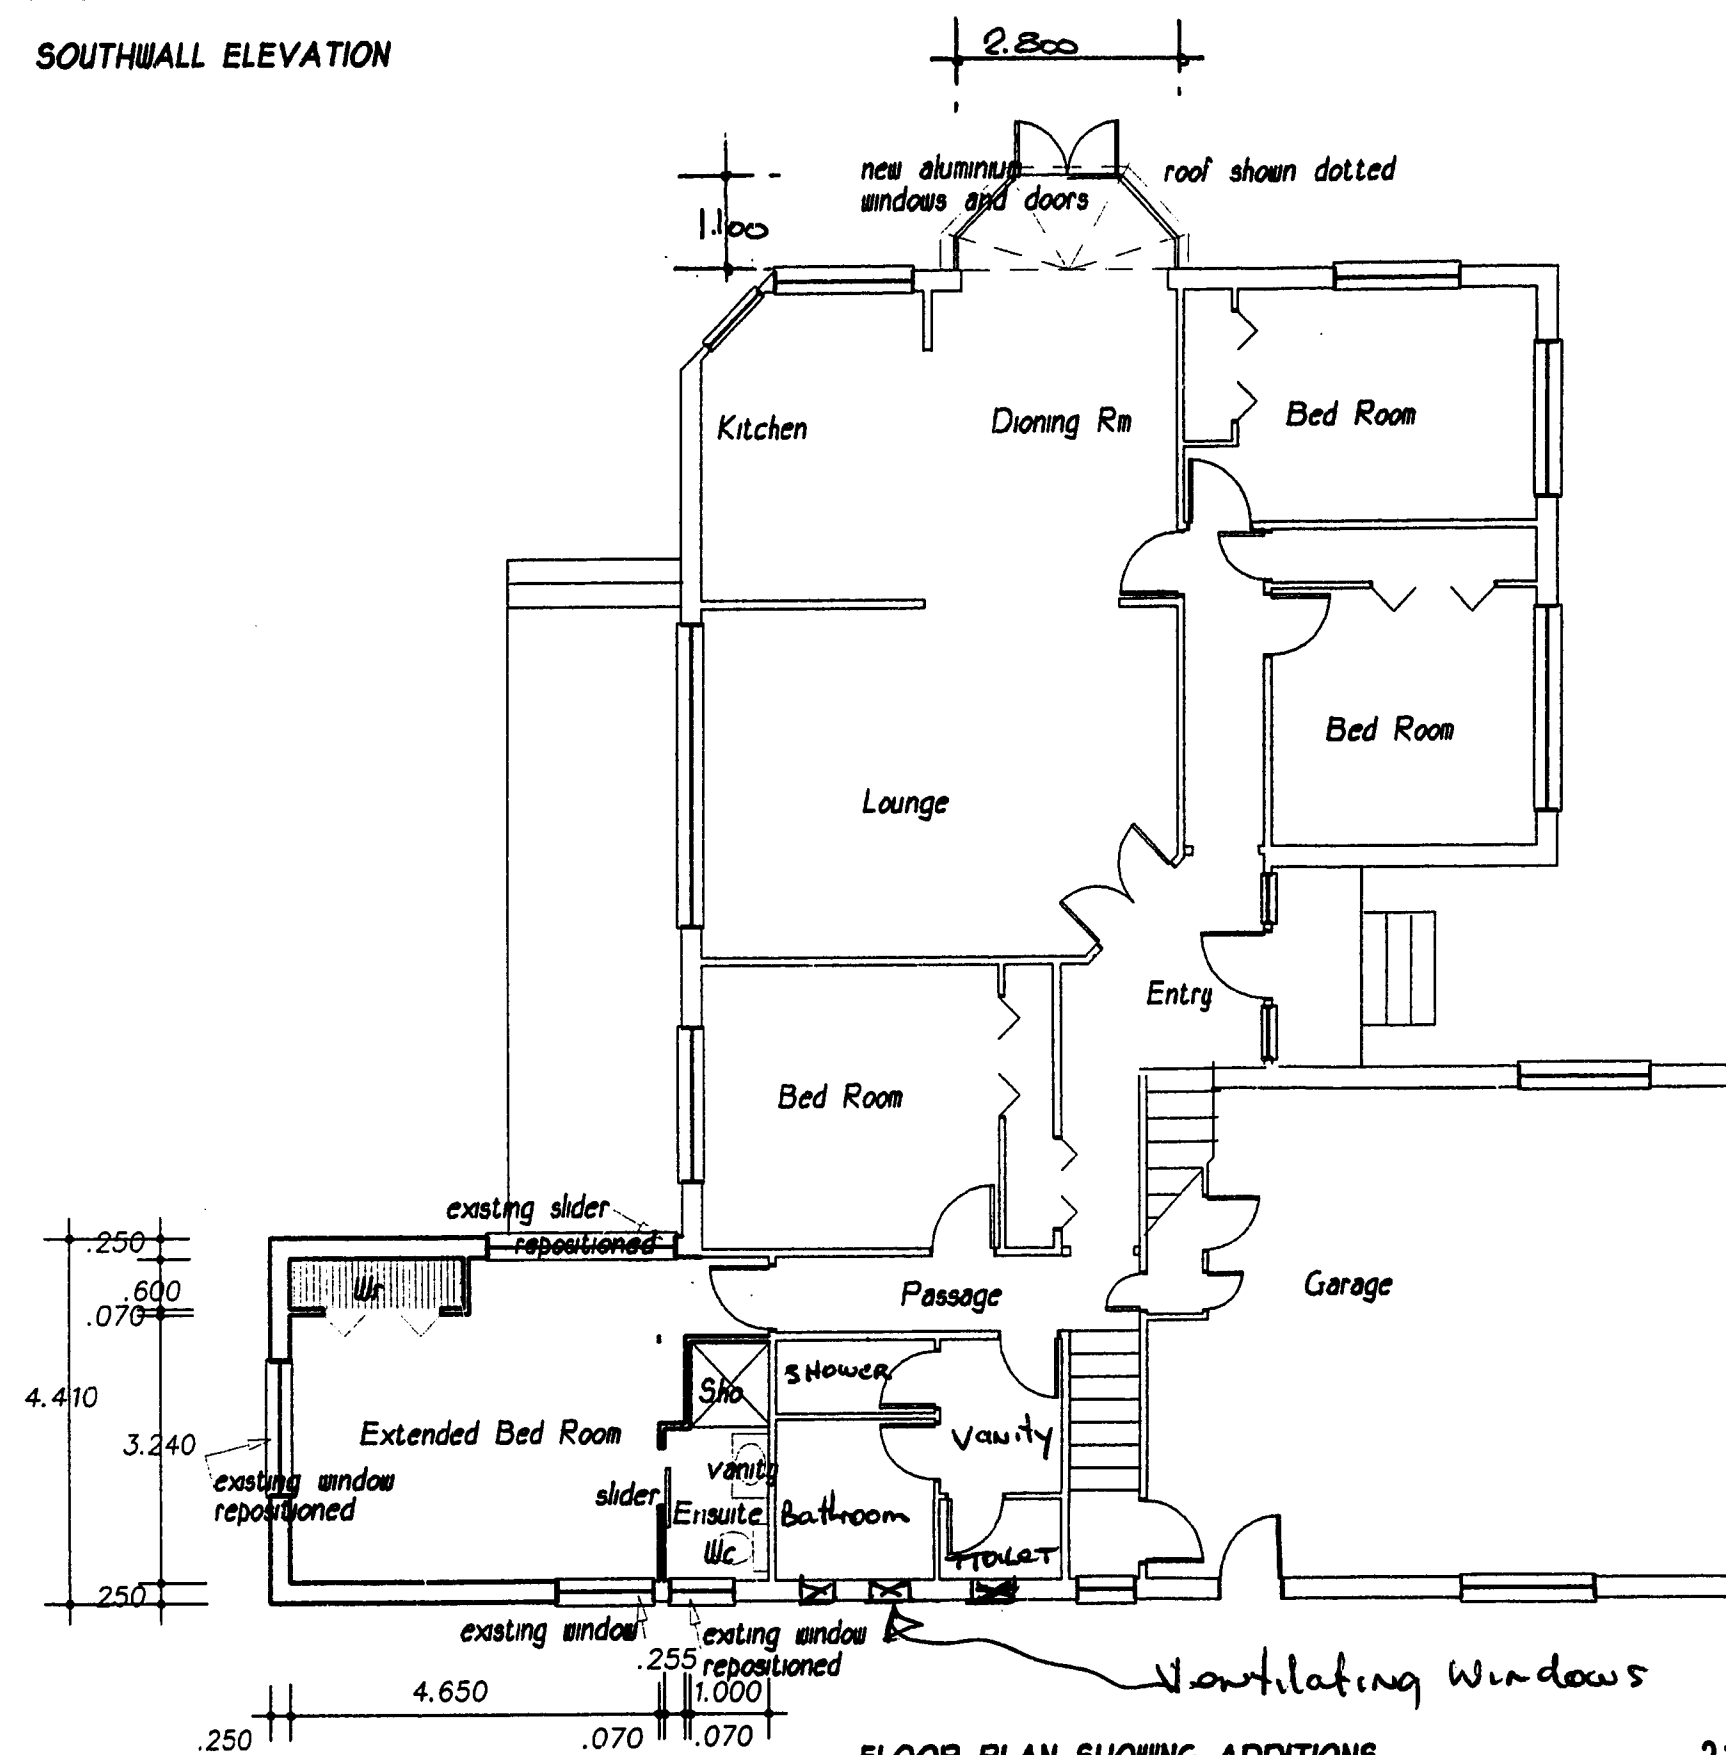

FLOOR PLAN SHOWING ADDITIONS

27 AUG 1993


RECEIVED
 16 AUG 1993
 BLDG. DIV.

Ref No 93022
 Date Aug'93
 Scale 1:100
 CADKEY DataCAD


ADDITIONS AND ALTERATIONS TO RESIDENCE AT SHERIFF PLACE FOR Mr J.D. & Mrs A.M. BOURKE

B.W. KONINGS
 Architectural Drawing Consultant
 Phone/Fax 216 Old Farm Road
 8567522 HAMILTON


Drawing
 92022/1

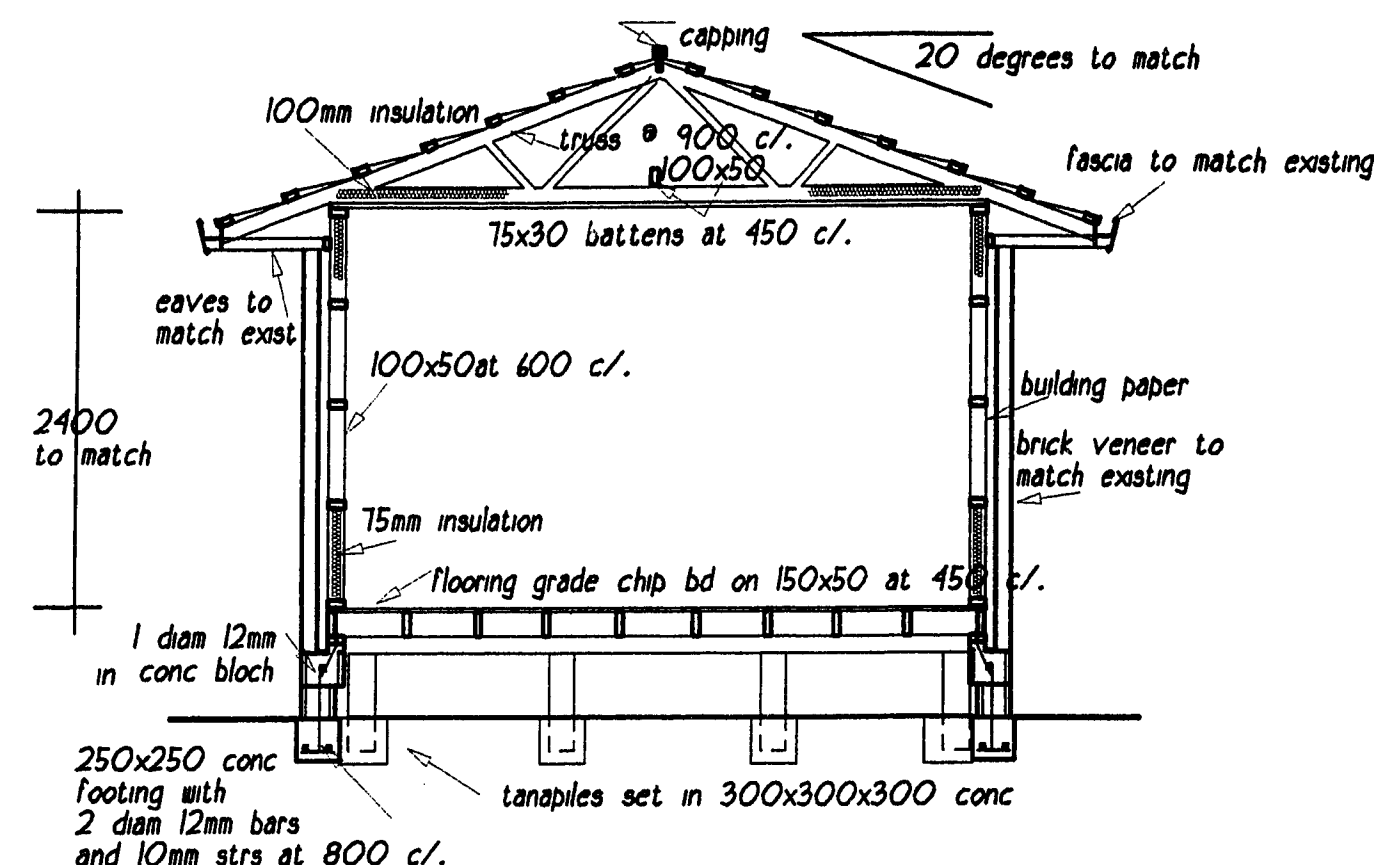


TYPICAL CROSS SECTION

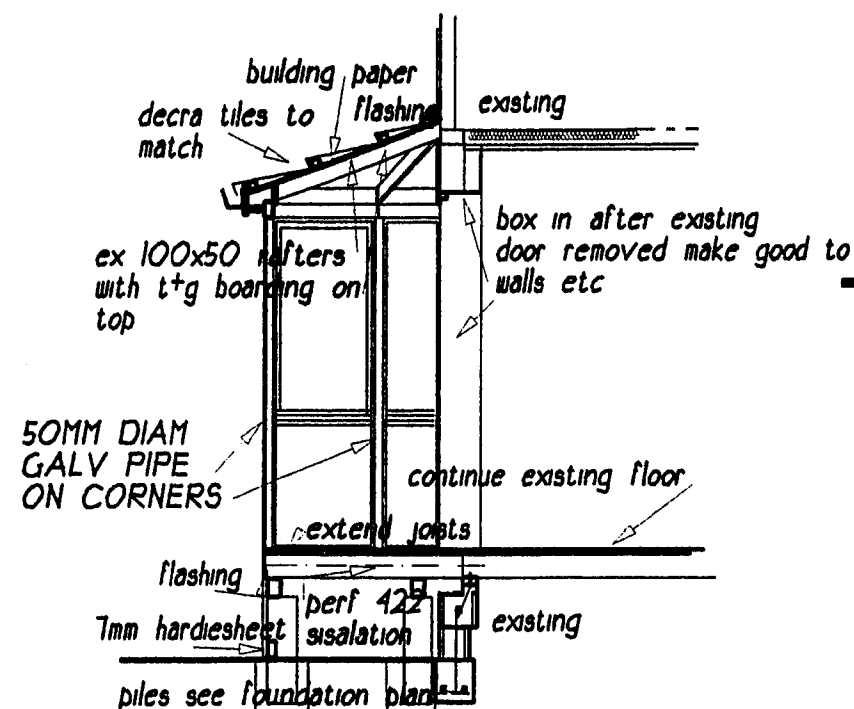


SECTION DETAIL AT CONSERVATORY

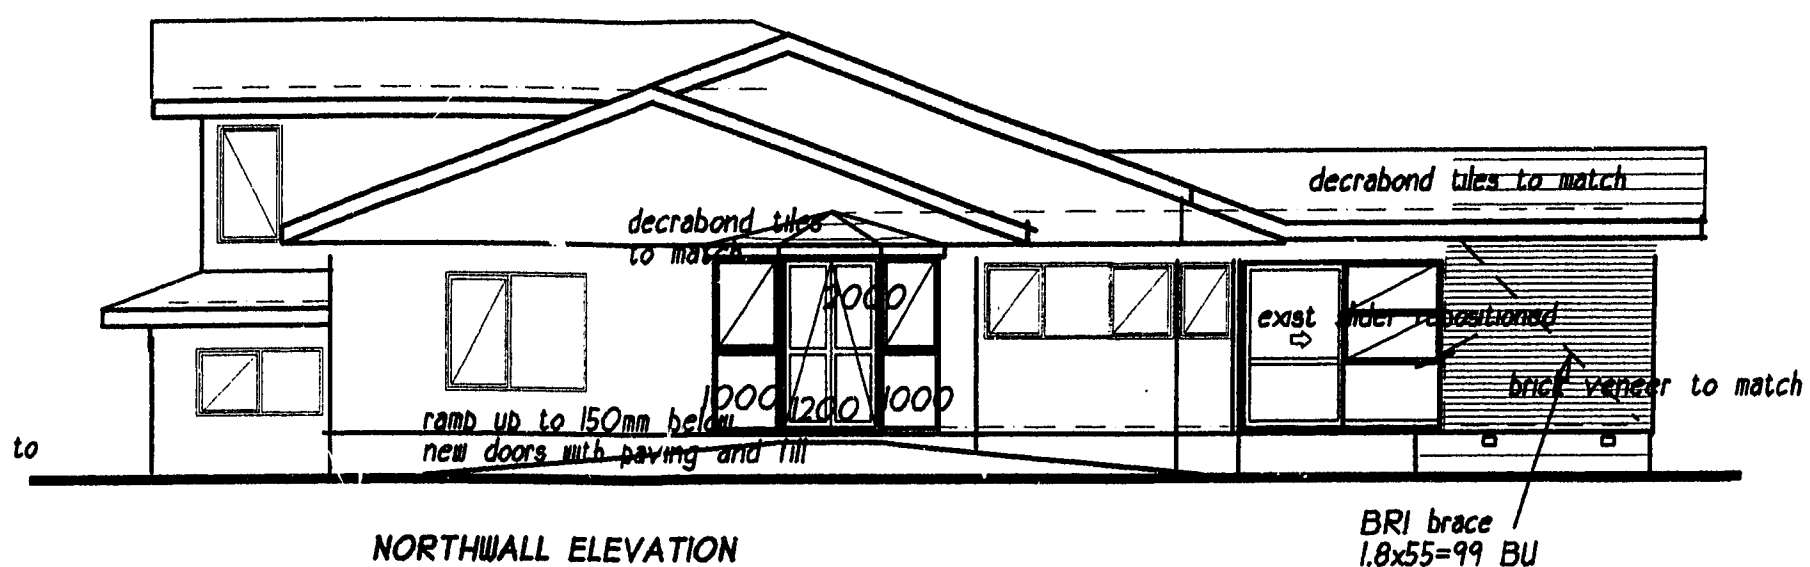

NORTH WALL ELEVATION

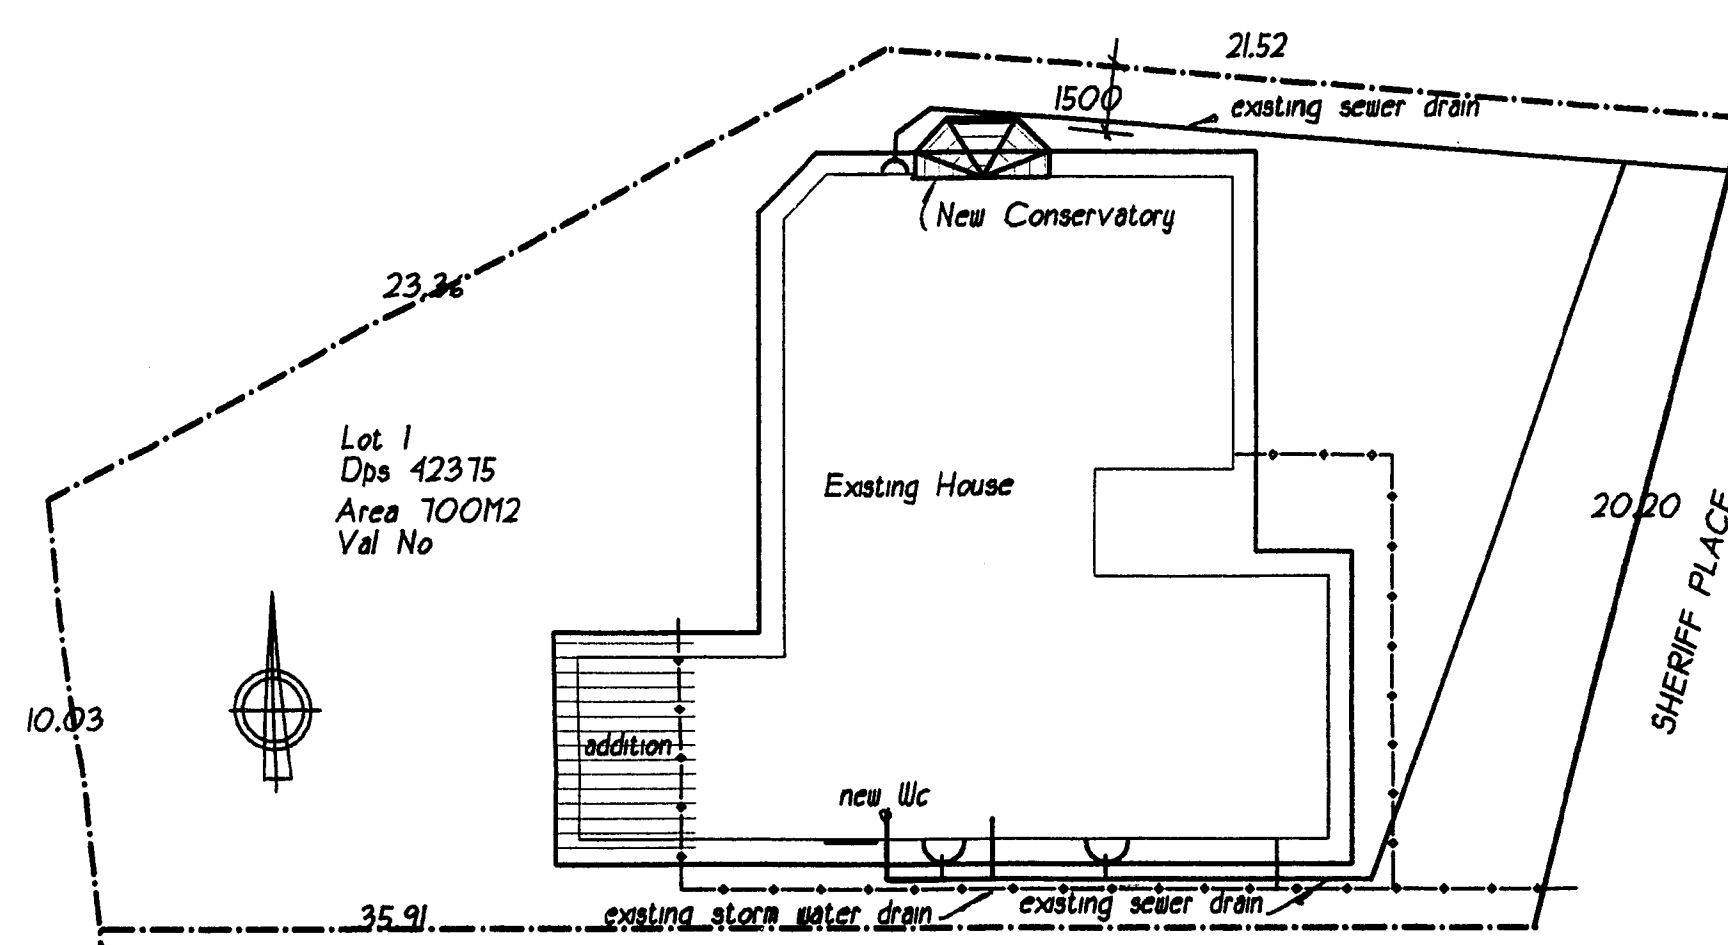

SITE PLAN

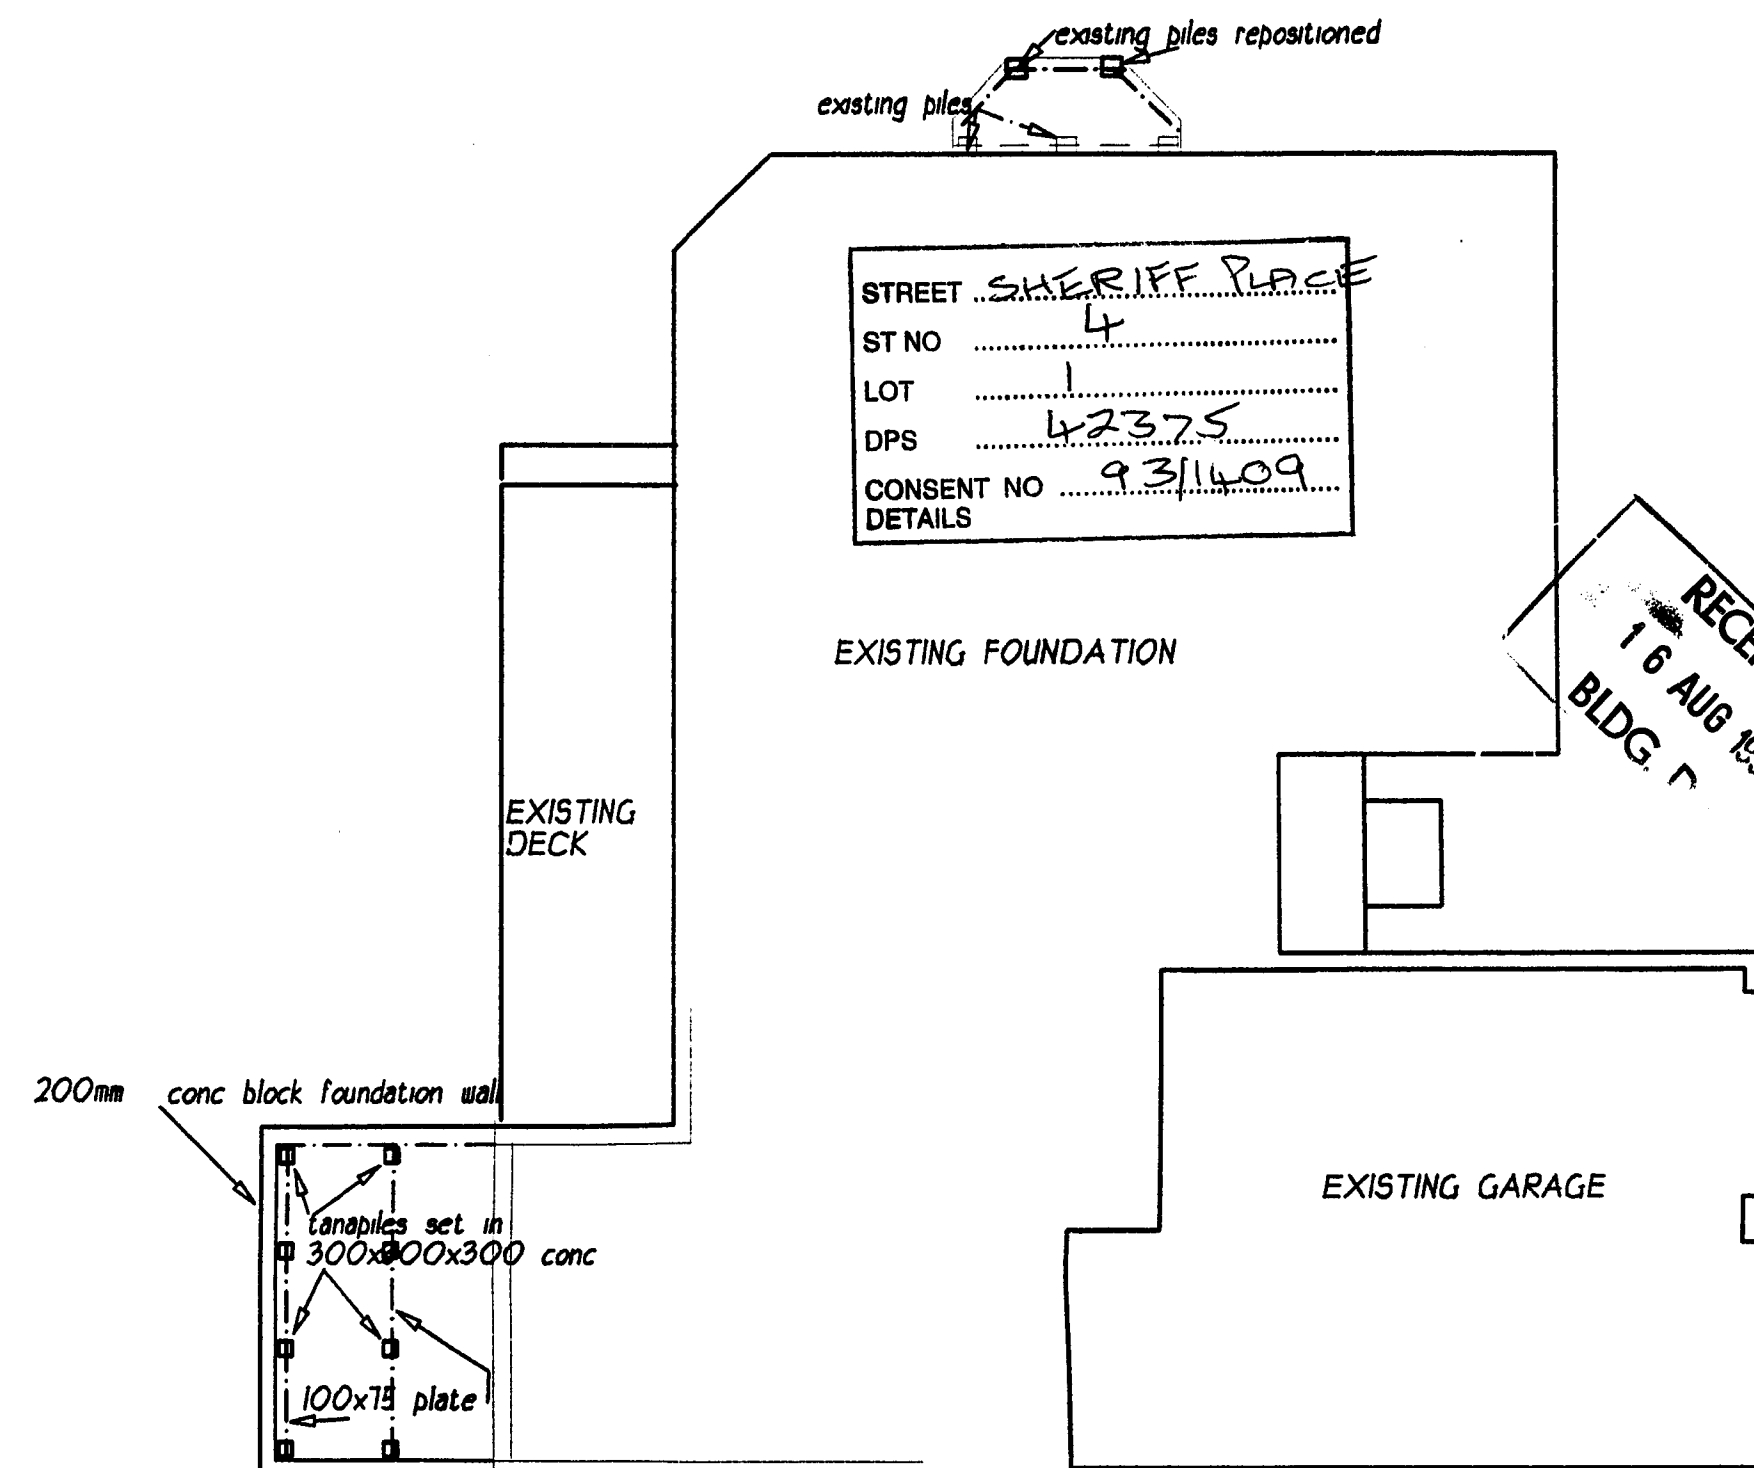

FOUNDATION PLAN

Ref No 93022
Date Aug'93
Scale 1: 100/200/50
CADNEY DataCAD

ADDITIONS AND ALTERATIONS TO RESIDENCE AT SHERIFF PLACE FOR Mr J.D. & Mrs A.M. BOURKE

B.W. KONINGS
Architectural Drawing Consultant
Phone/Fax 216 Old Farm Road
8567522 HAMILTON

Drawing No
92022/2
In set of two

RECEIVED
16 AUG 1993
BLDG. D