

ANSON AVE

SITE LOCATION PLAN:
LOT 1 DPS 11128
SITE AREA = 981 (m2)

7113

5000

EXISTING CARPORT

EXISTING SHED

EXISTING HOUSE

PROPOSED
ALTERATION

PROPOSED
ALTERATION

PROPOSED EXTENSION

HAMILTON CITY COUNCIL
**BUILDING UNIT
APPROVED**
SUBJECT TO CONDITIONS
TO BE KEPT ON SITE

RICHARD HULL BUILDERS LTD
281 SANDWICH ROAD, HAMILTON
TEL: 07 850 8182

Project:
Seymour Residence - Extension and alterations
8 Anson Ave
Hamilton

SITE PLAN


This document belongs to Richard Hull Builders Limited and
is not allowed to be further distributed by any other parties

Drawn
Nick Andonov

SCALE: 1:200@A3

Date: March 2011

Sheet: 1

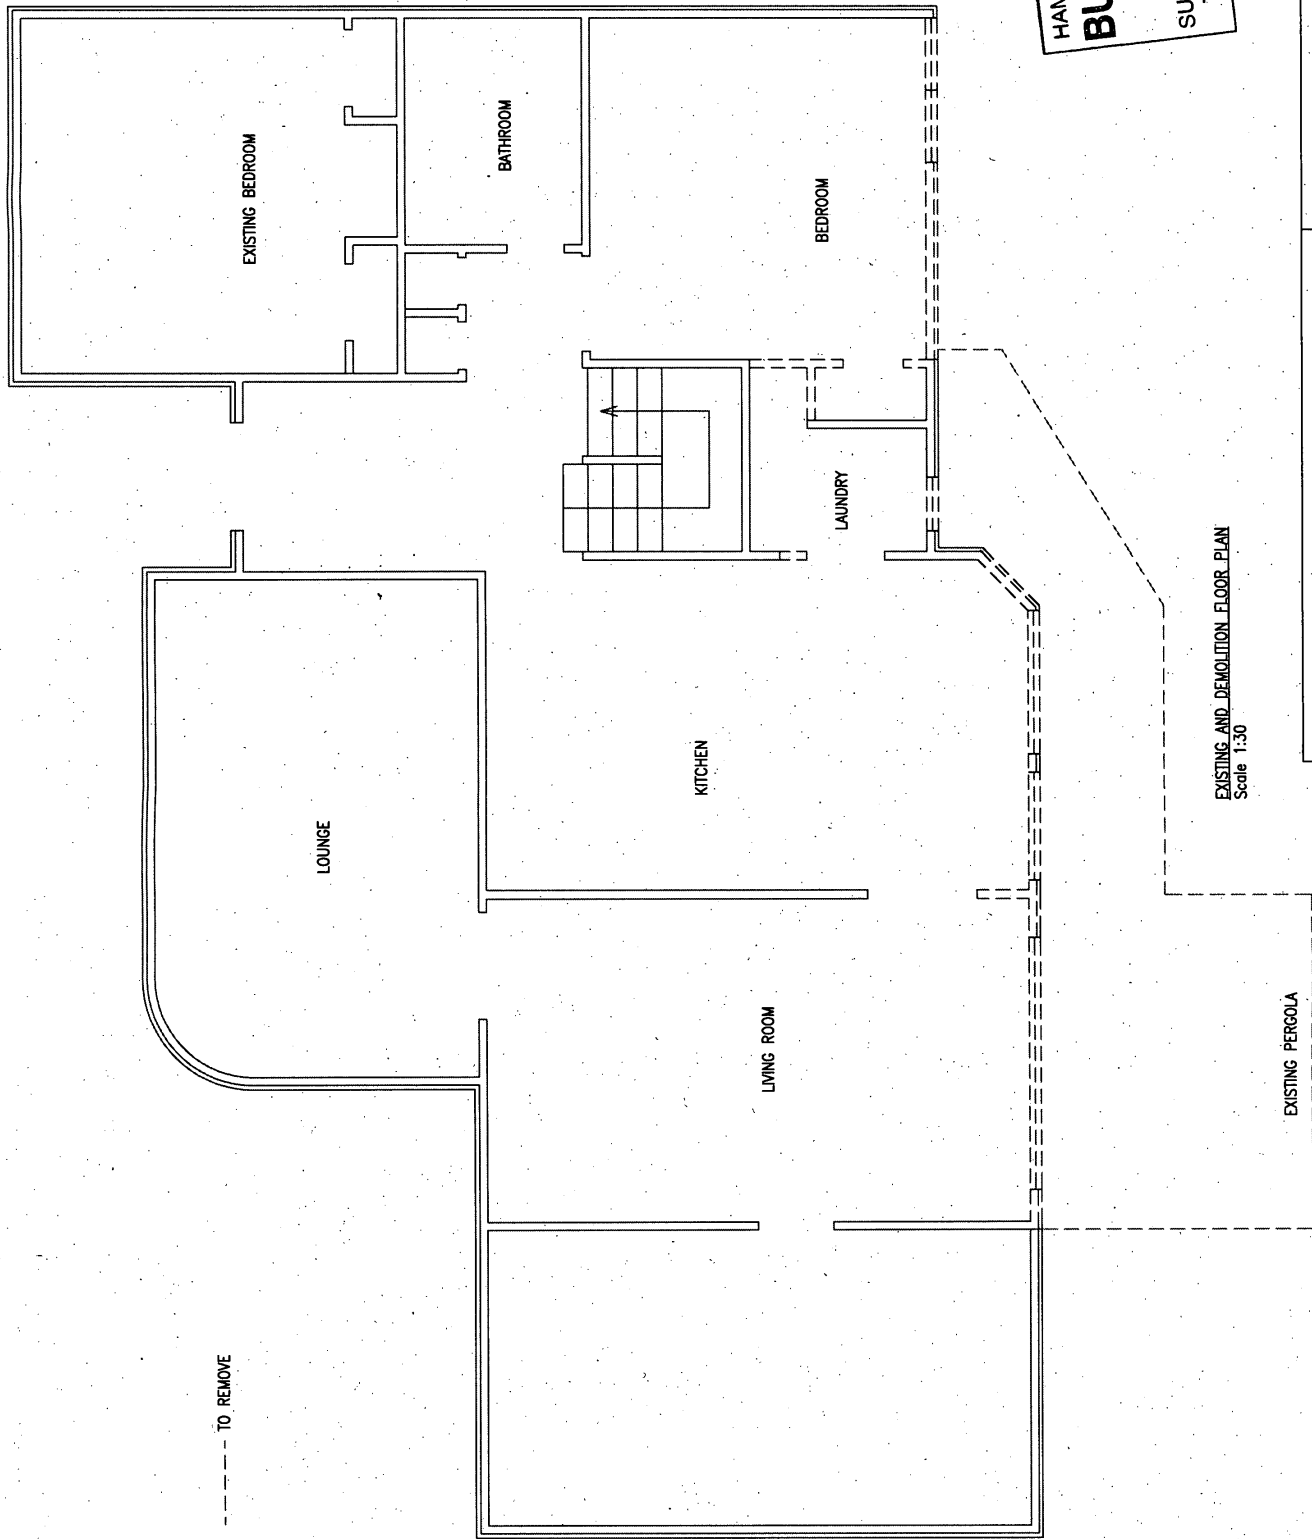

HAMILTON CITY COUNCIL
**BUILDING UNIT
APPROVED**
SUBJECT TO CONDITIONS
TO BE KEPT ON SITE

Project:
Seymour Residence - Extension and alterations
8 Anson Ave.
Hamilton

RICHARD HULL BUILDERS LTD
281 SANDWICH ROAD, HAMILTON
TEL: 07 850 8182

This document belongs to Richard Hull Builders Limited and
is not allowed to be further distributed by any other parties

EXISTING AND DEMOLITION FLOOR PLAN		
Drawn	SCALE:1:60@A3	
Nick Andonov		
Date: March 2011	Sheet:2	