


HAMILTON CITY COUNCIL
APPROVED
 SUBJECT TO CONDITIONS
 TO BE KEPT ON SITE

1:10 FALL
 50 MM

LONGITUDINAL SECTION

LEGAL DESCRIPTION
 LOT 15
 DP 4680
 AREA 1012 sq m

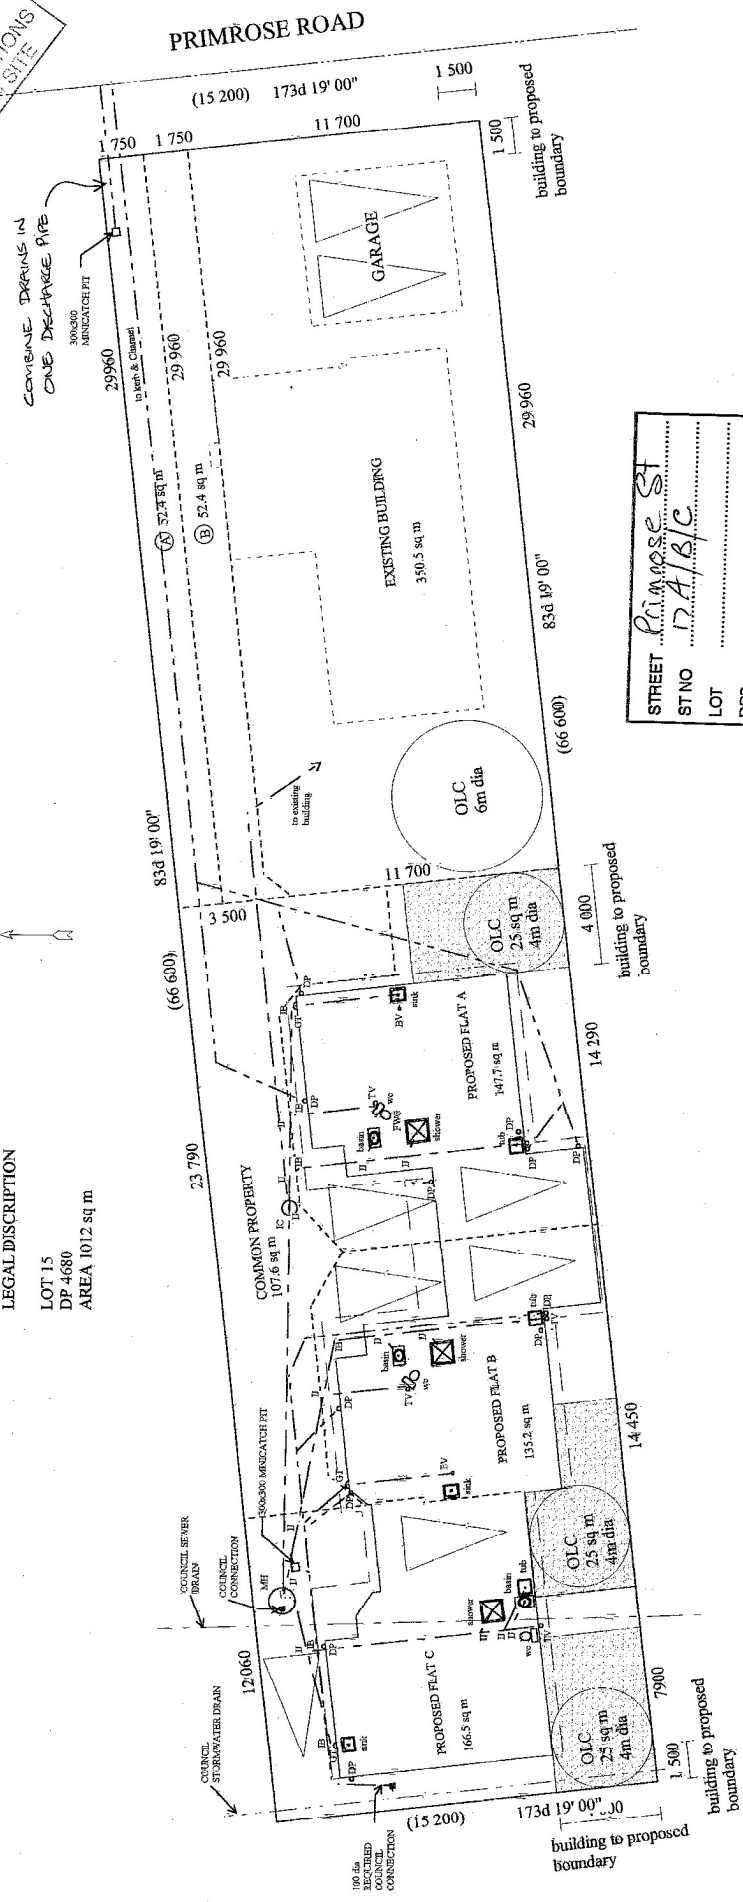

STREET Primrose St
 STNO 17A/B/C
 LOT
 DPS
 CONSENT NO 1292/2000
 DETAILS

SITE PLAN
 SCALE 1:200

NOTES
 EXISTING DRAINS TO BE DUG UP AND RECONFIGURED AS SHOWN
 100 mm dia CONNECTION TO STORMWATER DRAIN REQUIRED
 POSITION OF SUMPS TO BE CONFIRMED AT A LATER DATE

REVISION FIVE
 RECONFIGURE DRAINAGE DESIGN

**REGISTERED
 MASTER
 BUILDERS**

Proposed Dwelling for :
G & L BRIGHTWELL

PARADISE HOMES LIMITED
 P.O. Box 9526
 Lincoln Street
 HAMILTON
 PHONE 847 6577
 FAX 847 6587

Drawing View			
SITE PLAN & DRAINAGE PLAN			
Scale	Drawn by	Date	Revision
1:200	MJC	31/07/00	FIVE