

WORLEY
WORLEY GILLMAN LIMITED


PERRY
 DEVELOPMENTS
 Street River Rd
 St. No. 68-74
 D.P.S.: 2250
 Lot: 1
 B.P. No.: 89/604
 P. & DP. No.:
 HCC BUILDING RECORDS INDEX

TOWNHOUSE
DEVELOPMENTRIVER ROAD
HAMILTON


KEY TITLE
SITE P
FIRE RAT
DRAINAG

ORIGINAL SCALE
1:100 1:200

51 516 03 104.

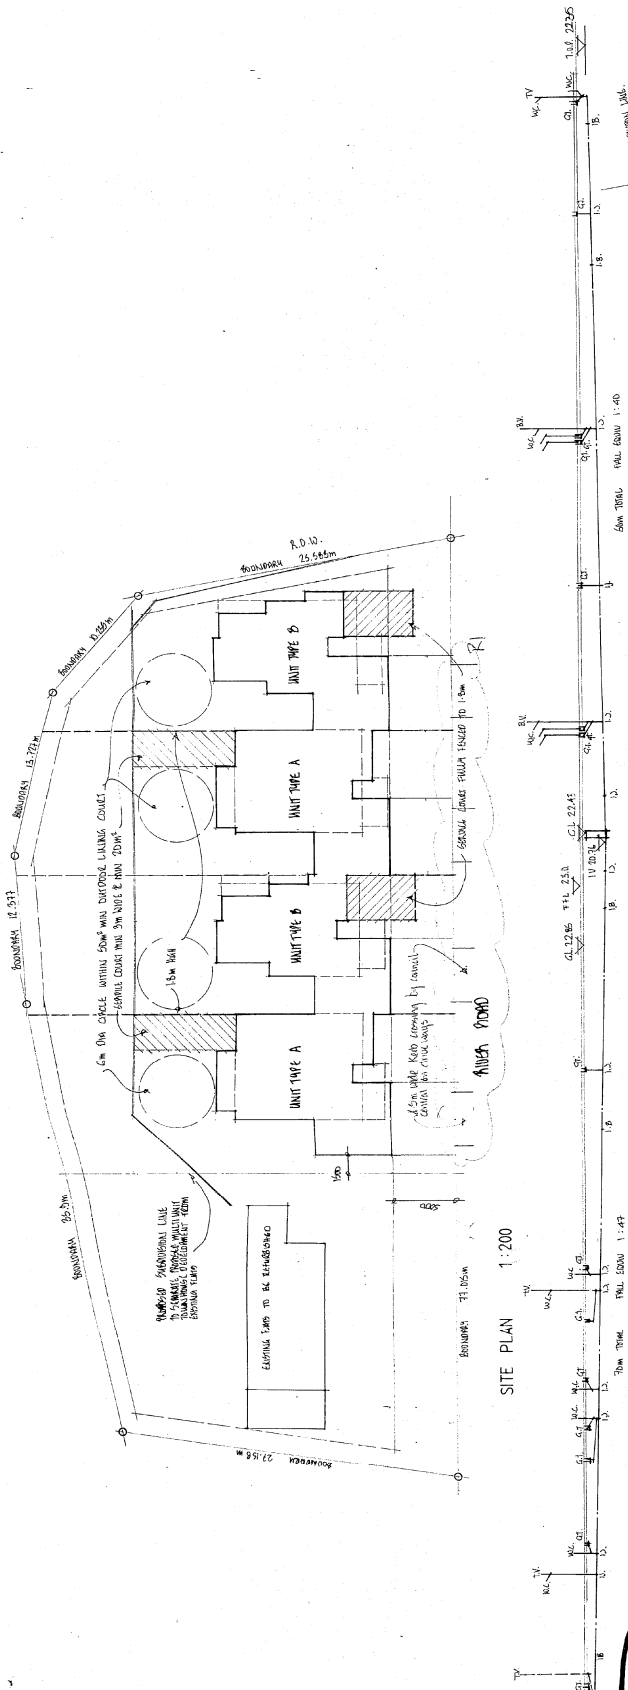

SITE PLAN 1:200

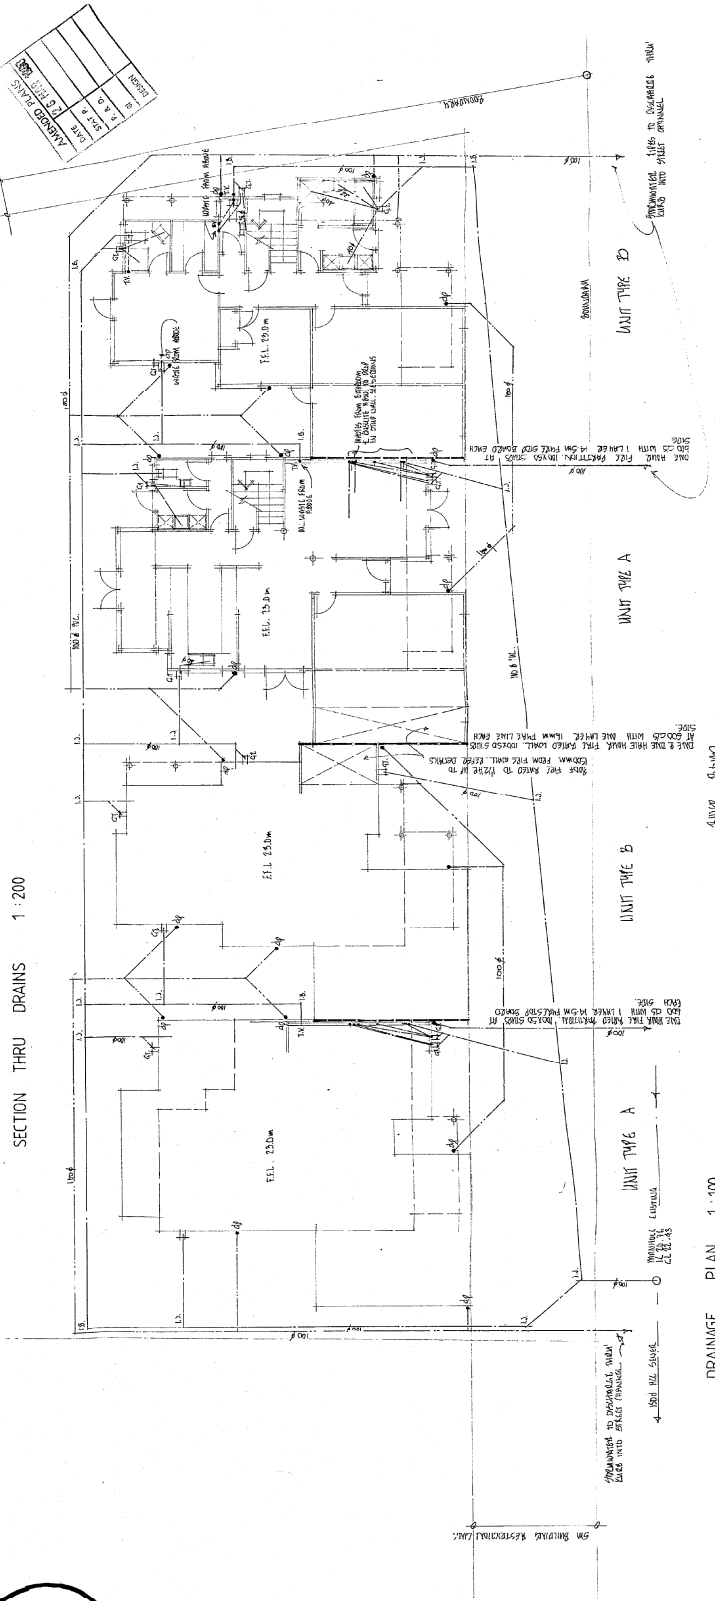


SECTION THRU DRAINS 1 : 200

DRAINAGE PLAN 1:100

NOTES

UNIT TYPE A, 25.100 TOWNHOMES TO BE
CONSTRUCTED WITHIN THE TOWNHOMES OF THE
TOWNHOMES DEVELOPMENT, 1000-1001
RIVER ROAD, HAMILTON, ONTARIO L8N 3K1.
UNIT TYPE A, 25.100 TOWNHOMES TO BE
CONSTRUCTED WITHIN THE TOWNHOMES OF THE
TOWNHOMES DEVELOPMENT, 1000-1001
RIVER ROAD, HAMILTON, ONTARIO L8N 3K1.
UNIT TYPE A, 25.100 TOWNHOMES TO BE
CONSTRUCTED WITHIN THE TOWNHOMES OF THE
TOWNHOMES DEVELOPMENT, 1000-1001
RIVER ROAD, HAMILTON, ONTARIO L8N 3K1.

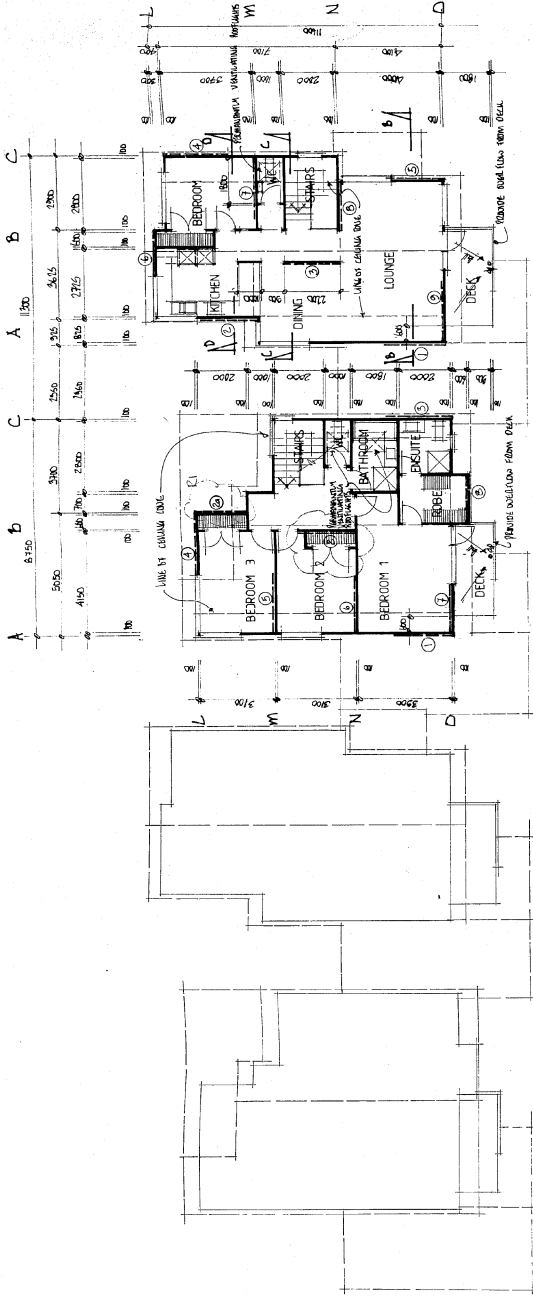

UNIT TYPE A
UPPER FLOOR PLANS

UNIT TYPE B

UNIT TYPE A

UNIT TYPE B

UNIT TYPE A
LOWER FLOOR PLANS

UNIT TYPE B

UNIT TYPE A

UNIT TYPE B

NO.	DESCRIPTION	DATE	BY
1	REVISIONS		
2	CONTRACTOR SUBMITTALS		
3	DESIGN		
4	CHECKED		
5	APPROVED		
6	DATE PRINTED	28 NOV 1989	

WORLEY
WORLEY BILLMANN LIMITED

PERRY
DEVELOPMENTS
LTD

RECEIVED
1 2 08 1989
B.L.G. DIV.
TOWNHOUSE
DEVELOPMENT

Sheet
RIVER ROAD
HAMILTON
B.P. No. 89/1604
P. & D.P. No. 1
2. BUILDING RECORDS 1600

FLOOR PLANS

ORIGINAL SCALE
1:100
DRAWING NO
51 516 03
JOB NO
SHEET NO
REV