


FOREST LAKE 52 DPS 2278 LOT 2


BP 80461

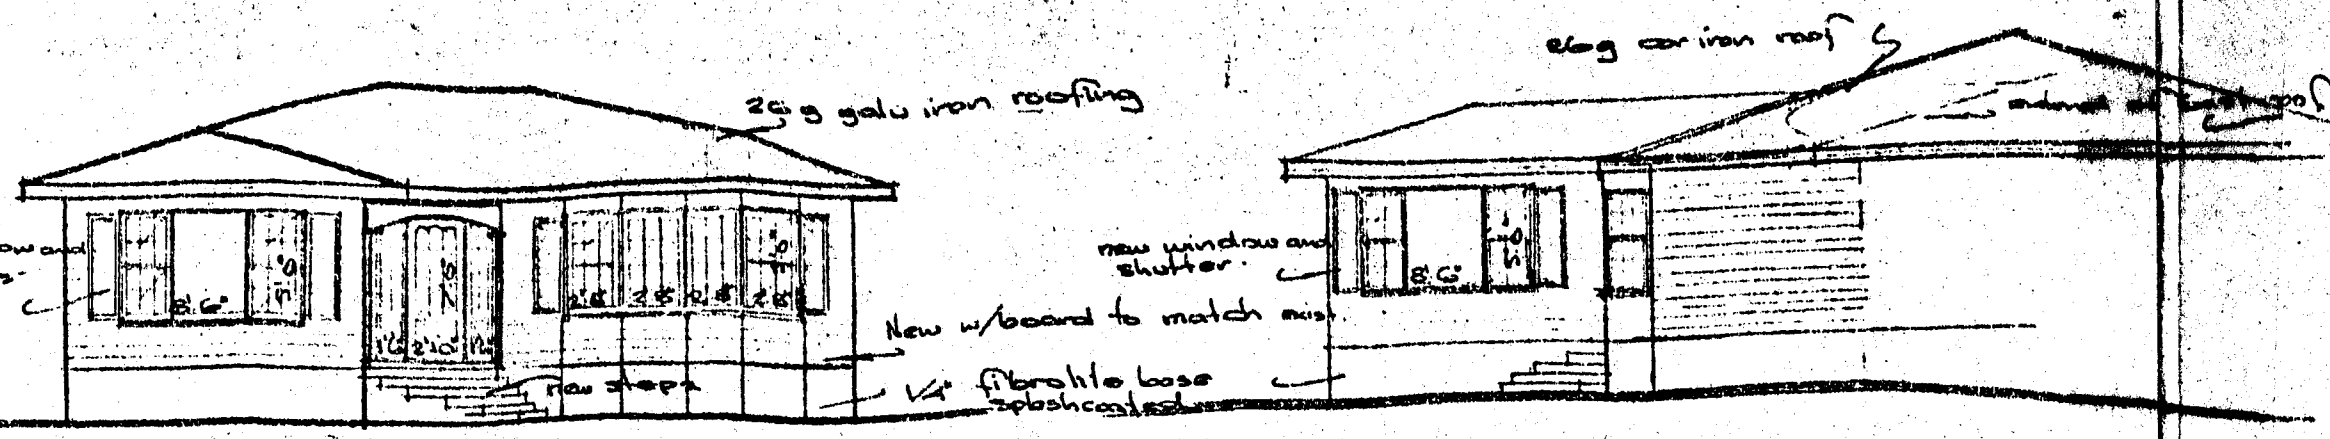


FRONT ELEVATION.

SIDE ELEVATION.

Pittsburgh Pot Belly stone

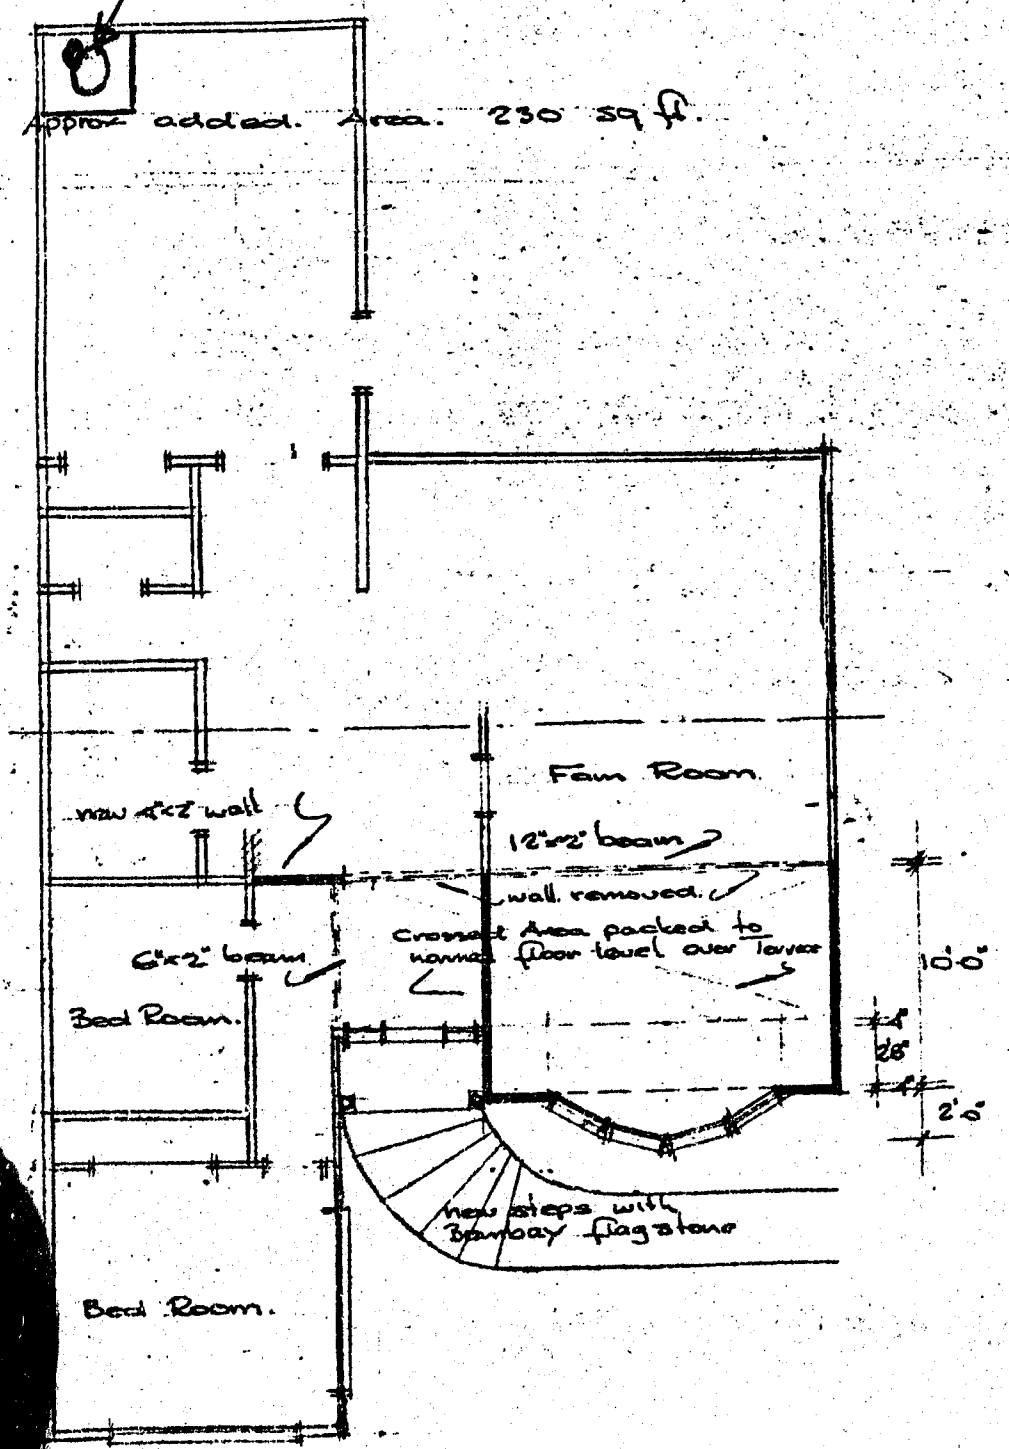

FLOOR PLAN SHOWING ALTERATION.

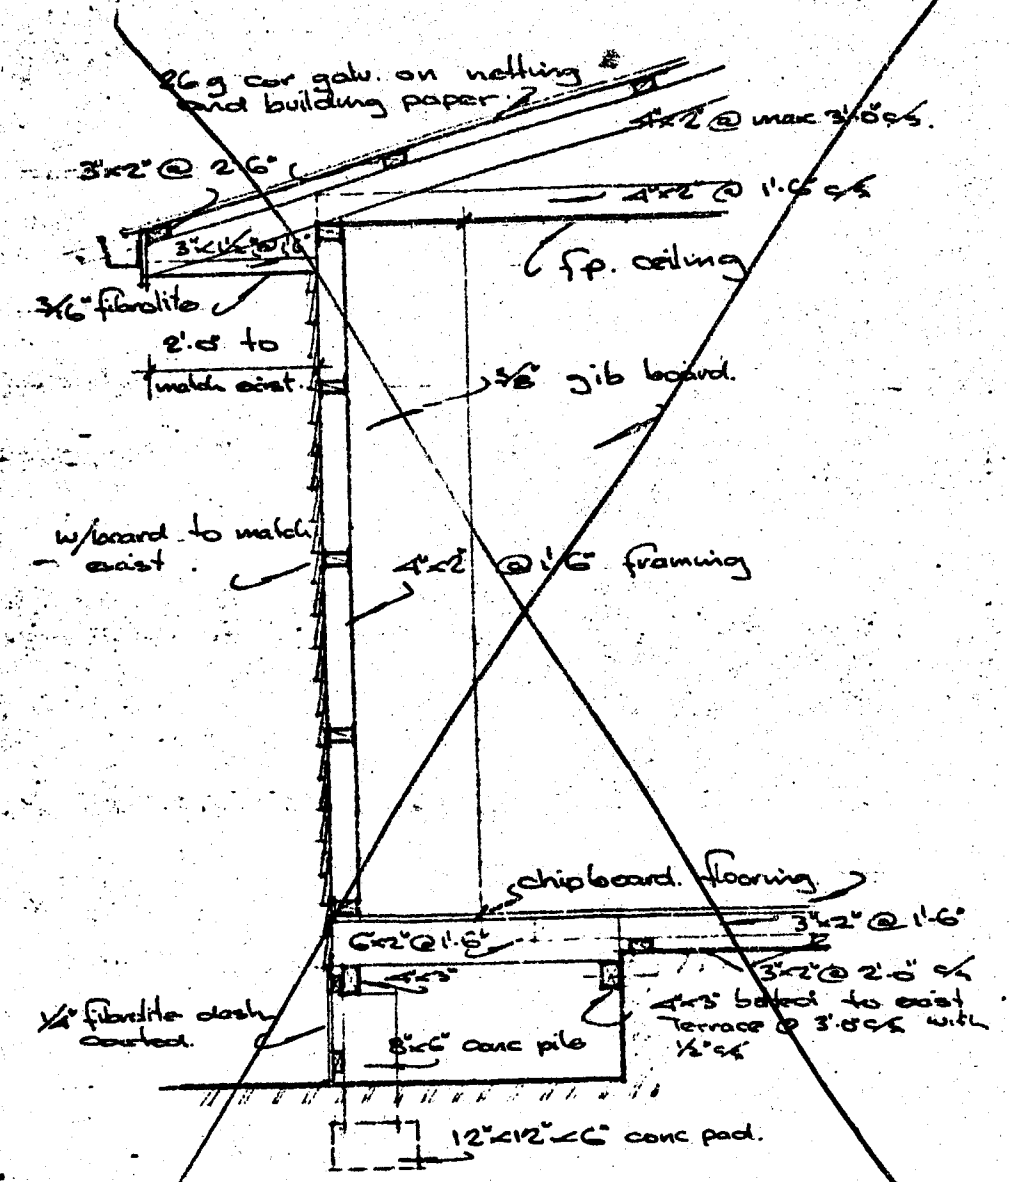


SECTION.

Street Forest Lake
 St. No. 52
 D.P.S.:
 Lot:
 B.P. No.: 80461
 P. & DP. No.:
 HCC BUILDING RECORDS INDEX


Remove Existing front door frame and door, fan room frame and doors to terrace and small windows to exist west wall. After installing 12x12 and 6x2 strong backs over wall to be removed, remove existing walls indicated. Extend foundations by means of corr. piles and frame up new floor with 2x6 @ 16" sleepers @ max 3'0" s.s. and 3x2 on existing terrace @ 18" s.s. with 3x2 packing @ 2'0" s.s. lay on existing floor and lay on plycopine chipboard flooring sheets. Frame up new walls with 2x2 @ 16" s.s. and w/g @ 2'0" s.s. Frame new extension to roof with 2x2 @ max 3'0" s.s. into existing with purlin @ 2'6" s.s. Stacker 2" galv nothing over purlin and lay on building paper. w/board before fixing 25 g galv iron. Line exterior walls with w/board to match existing and interior walls with 3/8" jib board. Stop and flush joints with plaster of Paris. All timber to be tanalised Radiata Pine for sub floor and Boric treated. H.P. framing Radiata Pine above sub floor. All finishing timber to be D.A. or B. Pine. (treated outside finishing timber). Construct new window frames and door frame out of H.P. material to standard details saykos. to be Red wood or Cedar Door + sidelight similar. Construct steps with concrete and supply and fix Bombay stone to exist and roads. Line ceiling with fibrous plaster and finish with cornices to match. Arrange with Electrician to extend or remove existing light and Power point. For the purpose of tendering allow for 2 new light and one Power point. Arrange with owner the extent of new painting but all exterior woodwork to be primed with Red lead primer. All work to comply with relevant chapters H.Z.S.S 1900 and Local by laws.

Lot 2.
 D.P.S. 2278.
 Area: 34.1 perches.

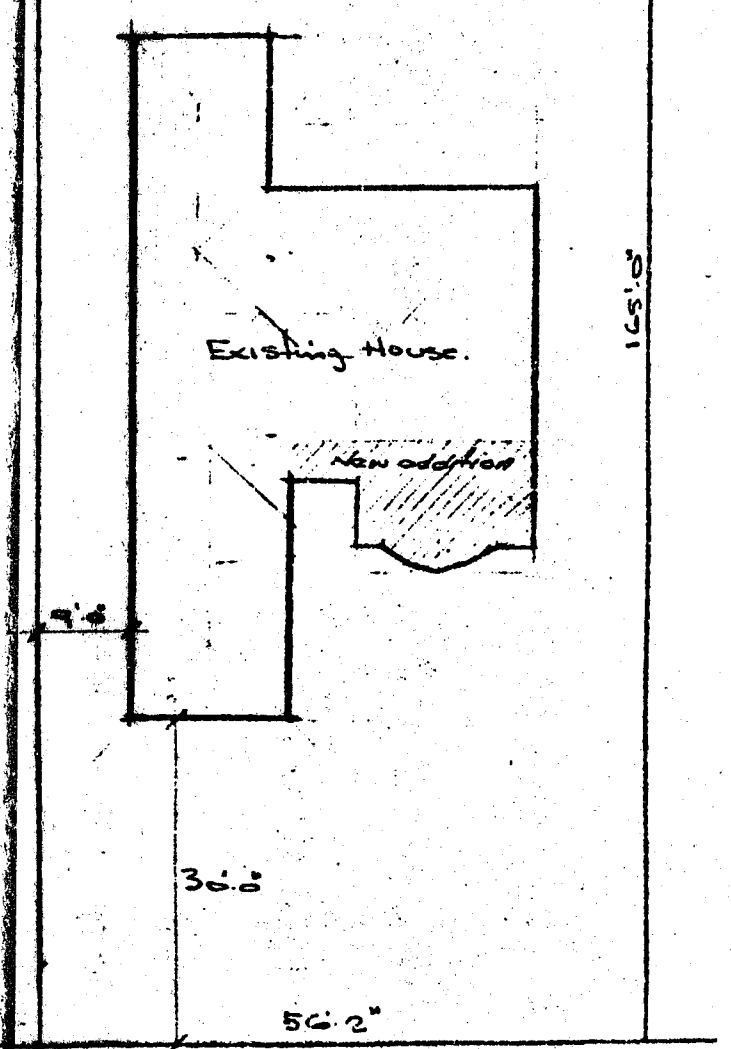

Forest Lake Road.

SITE PLAN

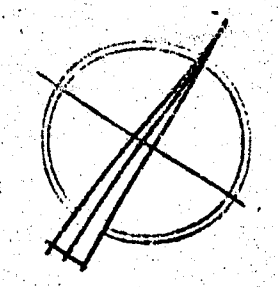

RECEIVED
 26 APR 1979
 BLDG. DIV.