

2077x
City of Hamilton

**Application for Permit for Sanitary Work by Licensed
Sanitary Drainer or Licensed Sanitary Plumber.**

TO ACCOMPANY PLAN OF DRAINAGE.

To the Hamilton City Council

I, the undersigned, hereby apply for a permit under the provisions of "The Hamilton Borough By-law No. 2," to carry out the following work:—

Length of Drainage 122' No. of Gullies 2 No. of Inspections 6

Length of Bath Waste and Size 8' x 1½"

Length of Basin Waste and Size 8' x 1½"

Length of Sink Waste and Size 4' x 1½"

Length of Tub Waste and Size 4' x 1½"

If Waste Back Vented, give Size and Length _____

Other Works: W.C.

Value of work.—Plumbing £/80 : : Drainlaying £ 20 : - : -

In accordance with accompanying plans and particulars, on the premises situated in

knv. Queens Ave & Millinery Road ~~Street.~~

Lot 30 of Section 4054 of Frankton

Name and Address of Licensed Sanitary Drainer

Whitchells & Co., Pembroke St., Hamilton.

Name and Address of Licensed Sanitary Plumber

Whitchells & Co., Pembroke St., Hamilton.

Name and Address of Owner of Premises

Mr. Adams, of Wilkinson's Clothing
Factory, Frankton.

Dated this eleventh day of February, 1946.

(Signature of Applicant) C. McChubb

Hamilton Borough Council


SANITARY INSPECTOR'S OFFICE HOUSE CONNECTION PLAN

Date 21-11-46

No. 2077 X

SCALE $\frac{1}{4}$ IN. TO A FOOT

NEW SEWAGE DRAINS : RED.
STORM WATER : DOTTED BLACK.
OLD DRAINS : FULL BLACK.

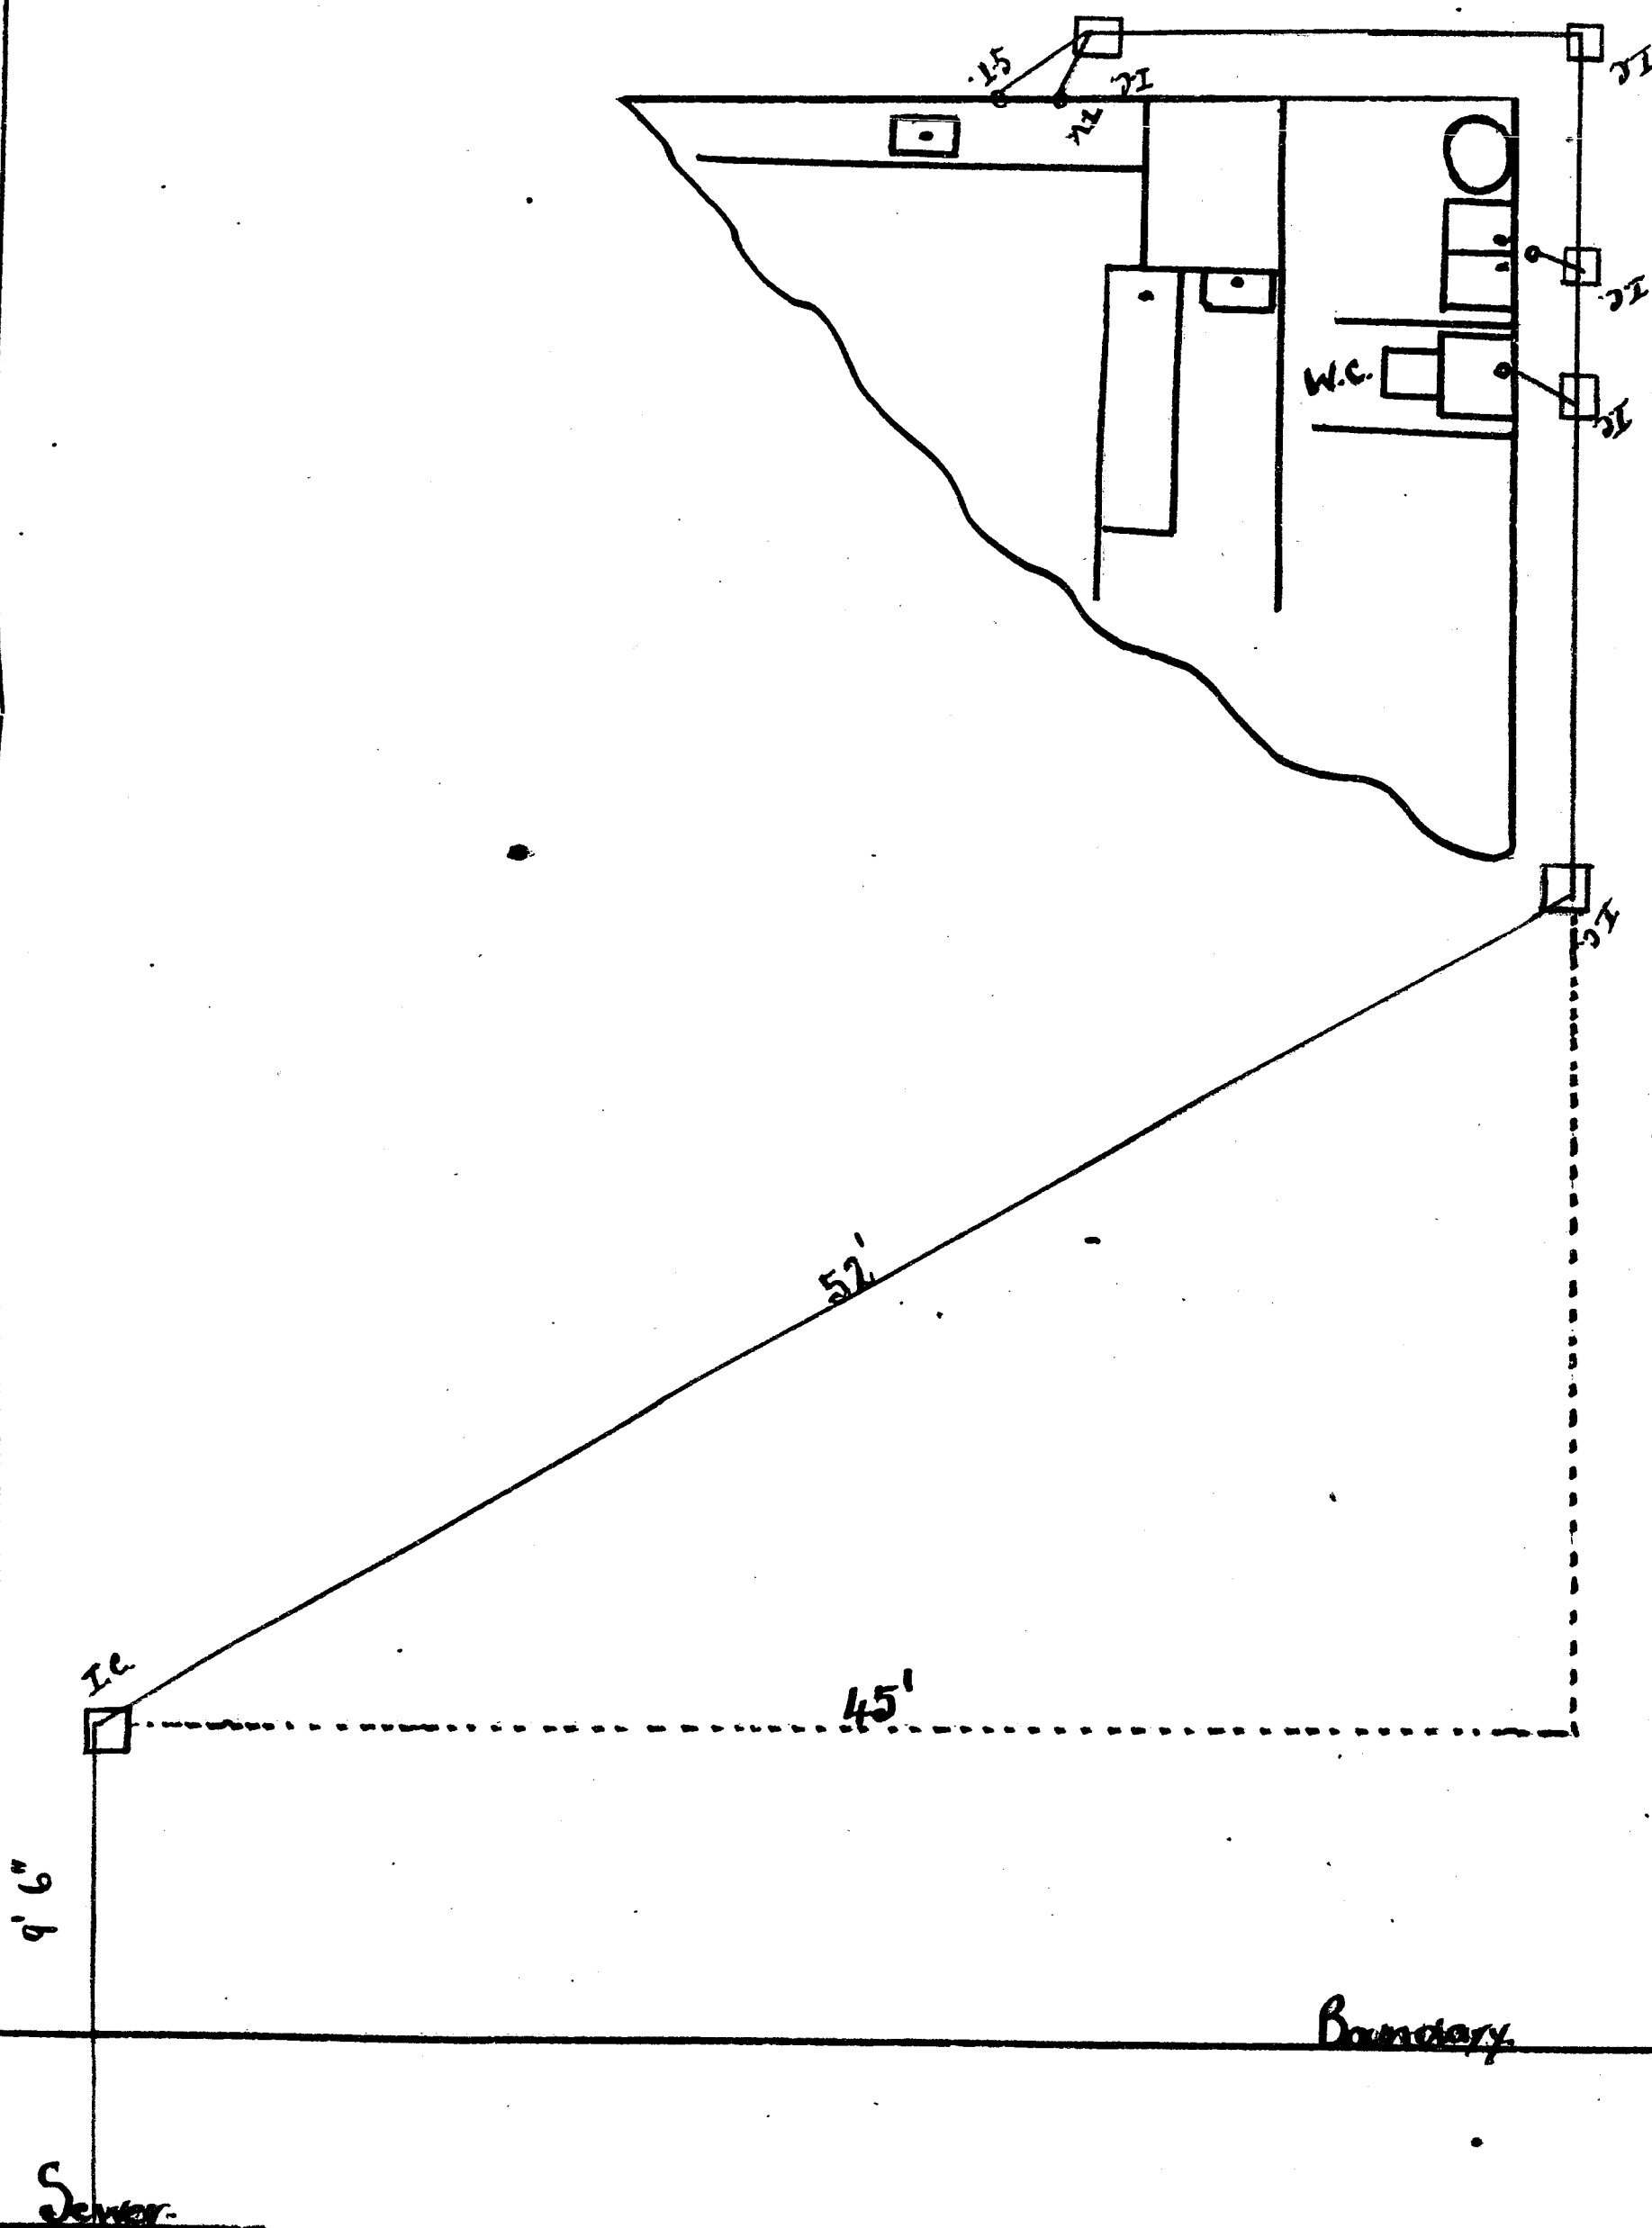

lot 30

Owner Adams.

Section 9051

Street Queen's Ave. & Killarney Rd.

Allotment 30.

Signature of Drainer or Plumber M. J. Chubb.