


Site Plan for Proposed Conservatory for Mrs & Mrs King at 66 Ascot Rd Hamilton

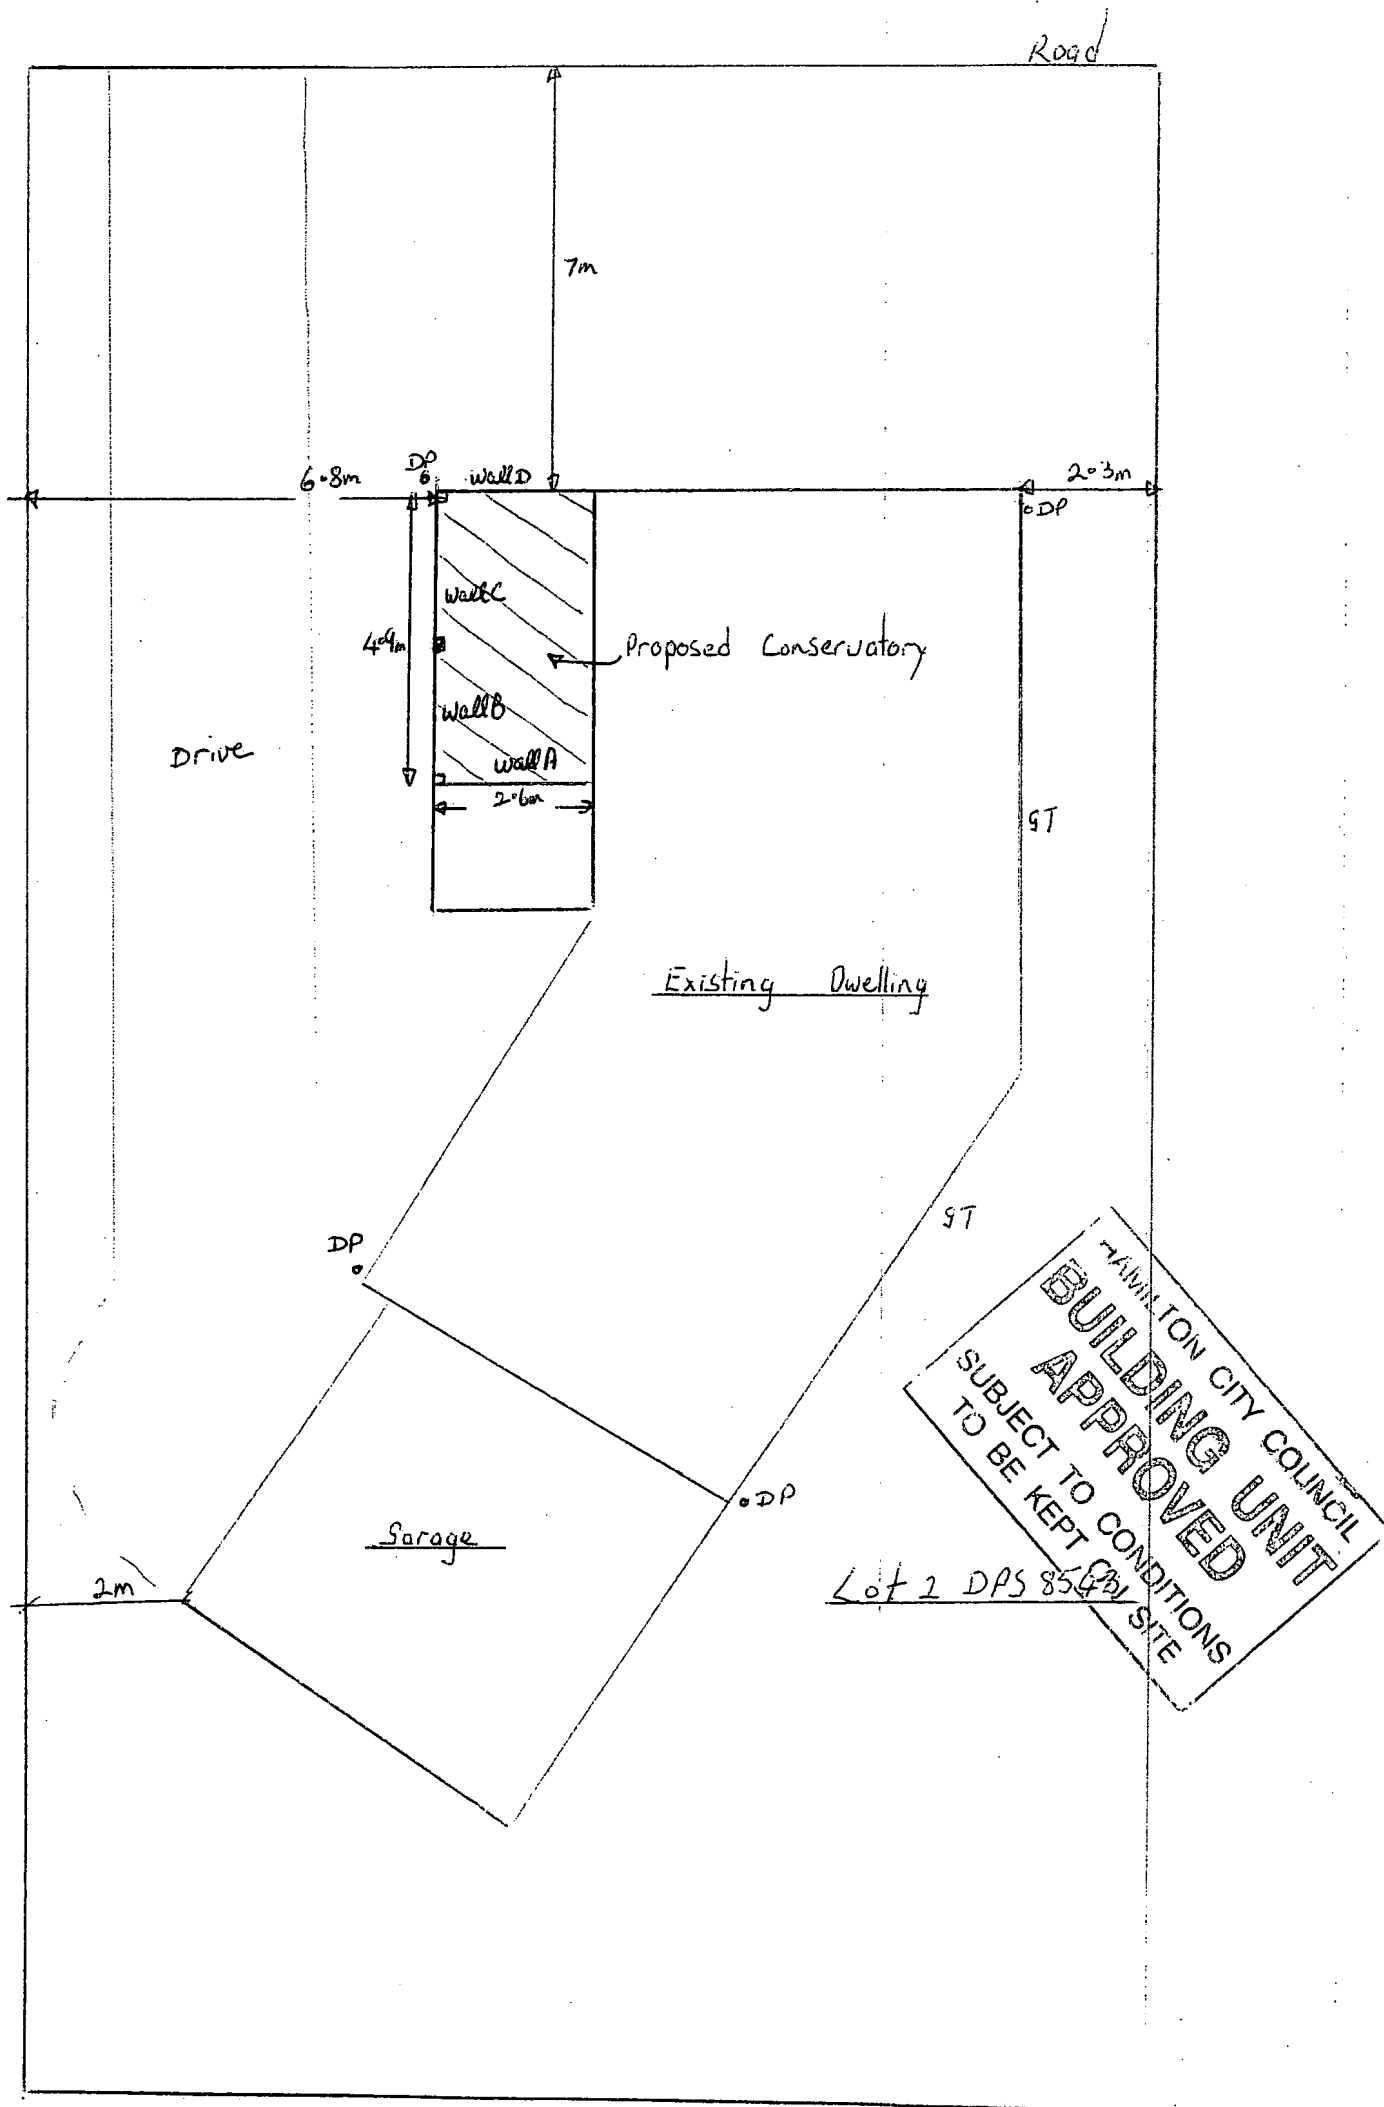

Plan showing light & ventilation to existing dwelling for proposed
 Conservatory for Mr & Mrs King at 66 Ascot Rd Hamilton

