



RECEIVED
10 DEC 1990
BLDG. DIV.

Street *Balmorano St.*
St. No. *6*
Lot: *93* DPS: *54572*
B.P. No: *90/2477*

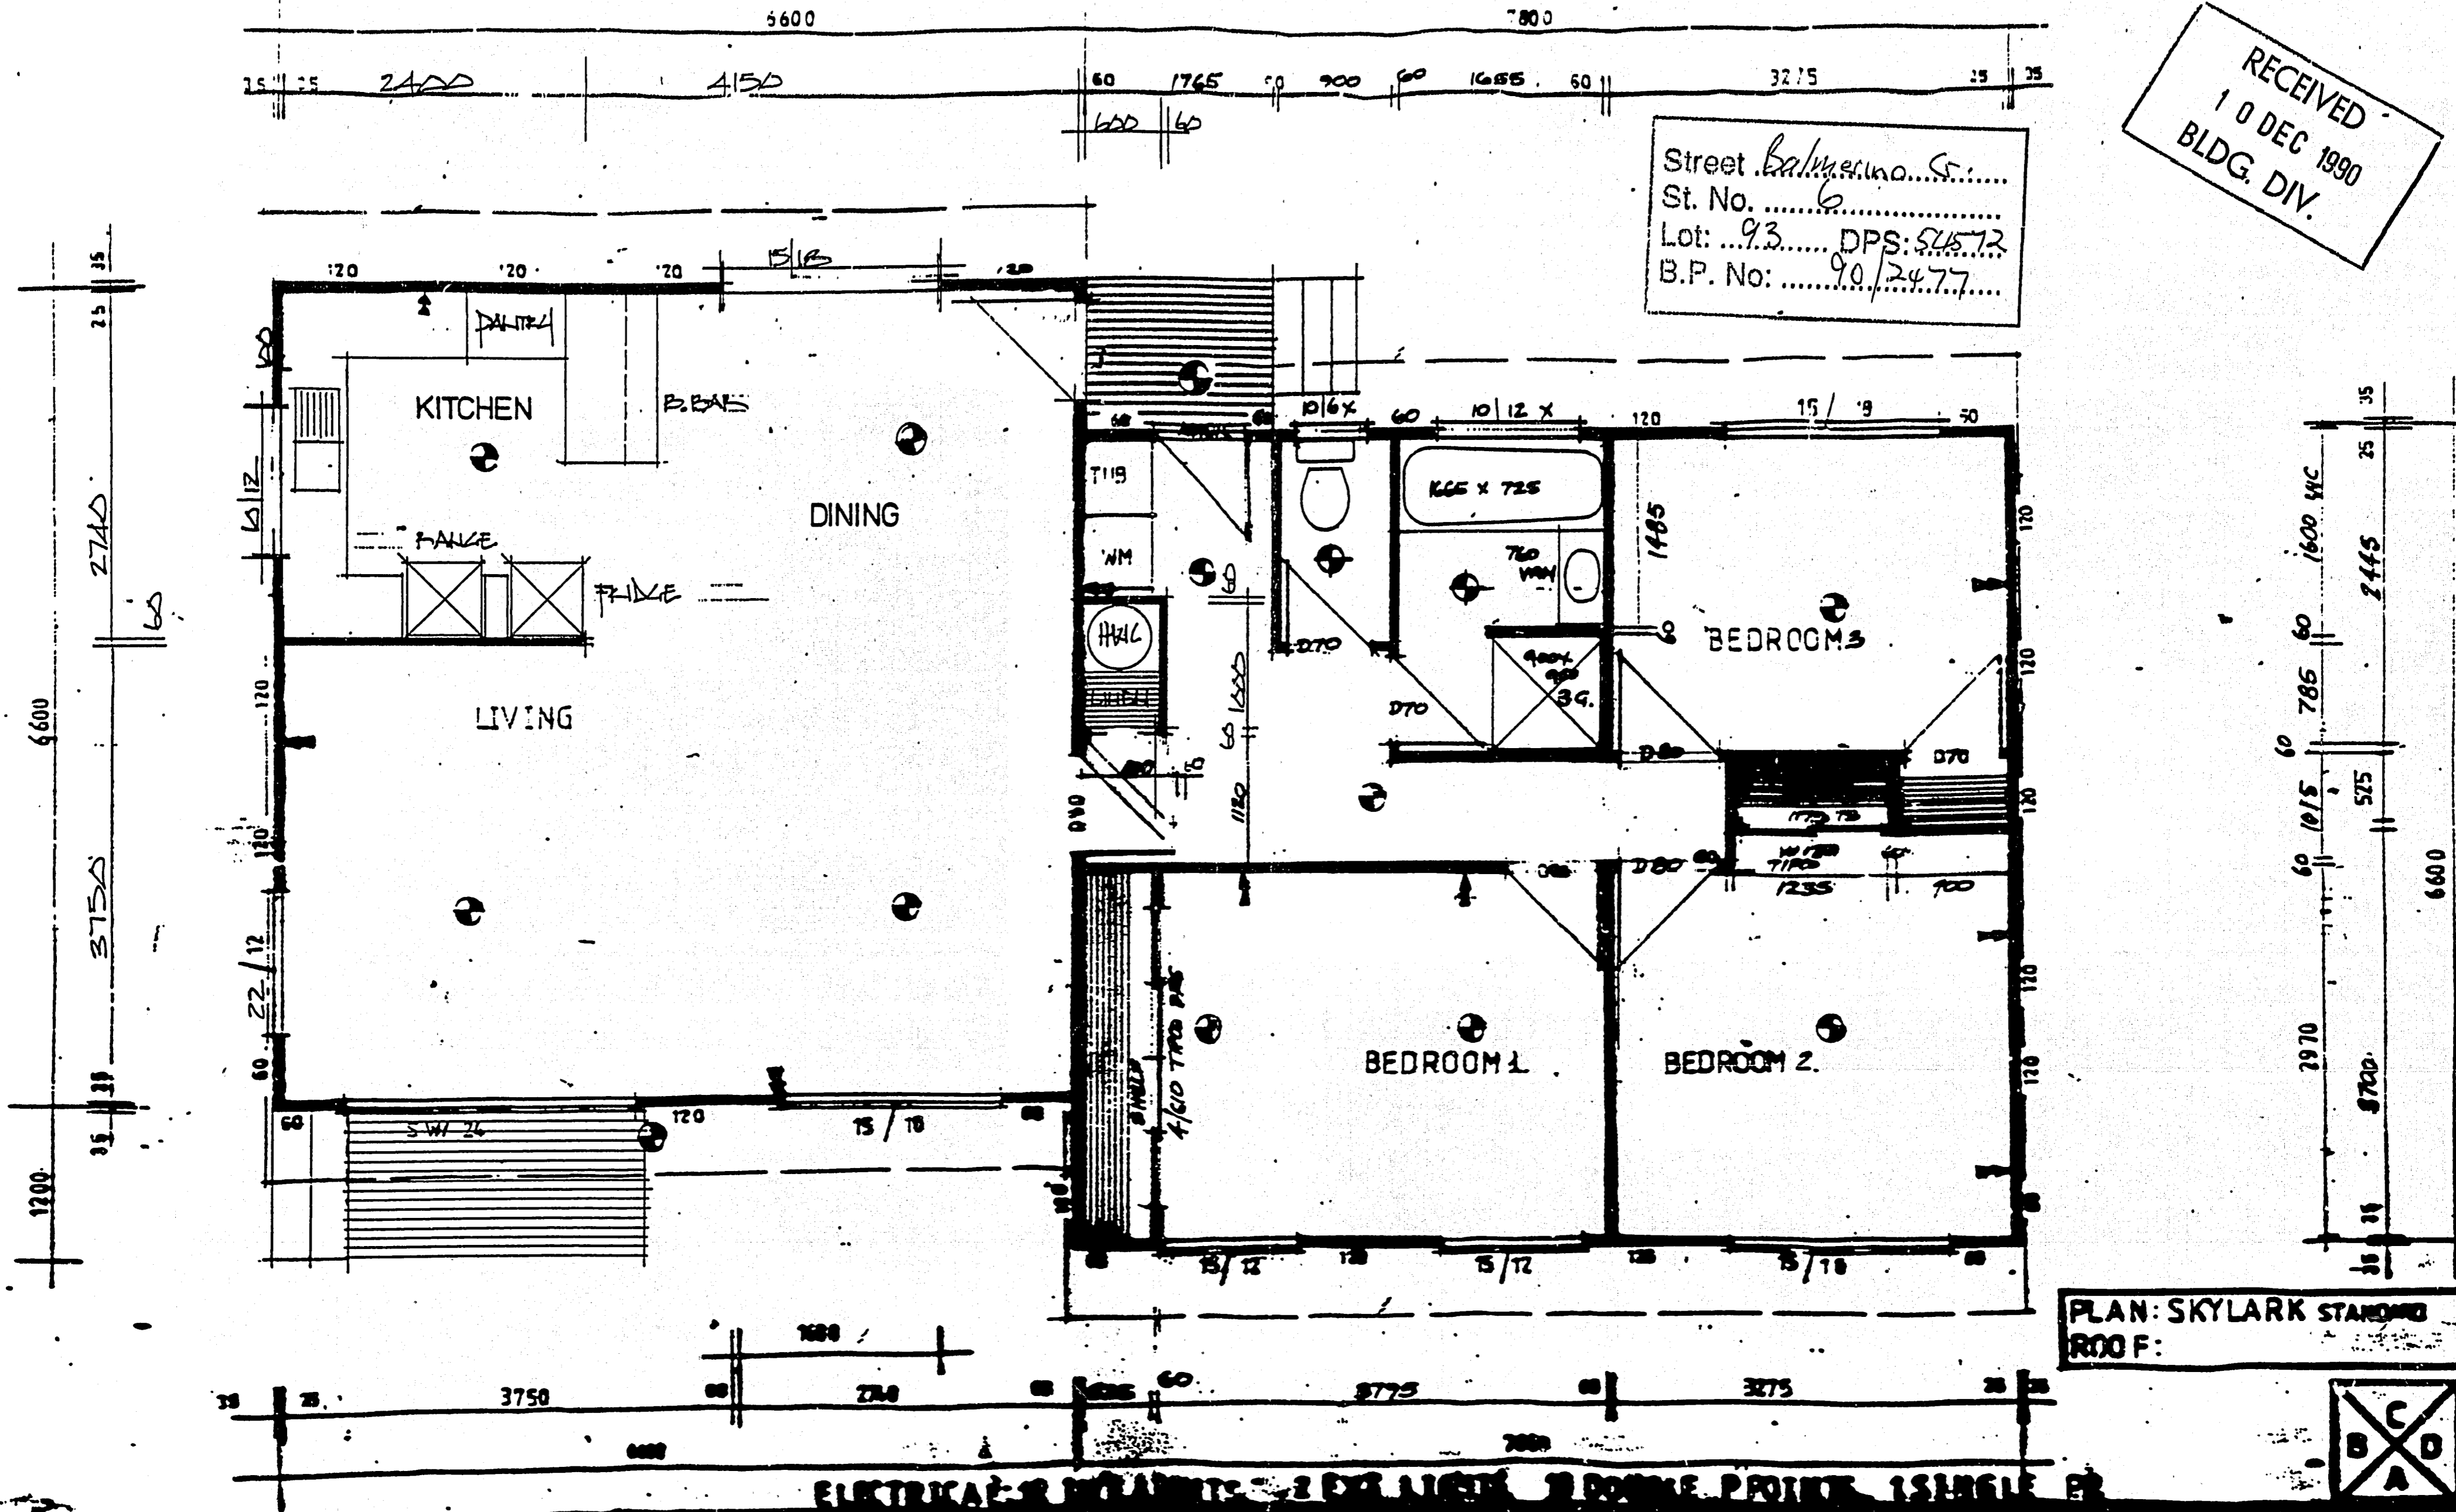

PLAN: SKYLARK STANDARD
R00 F:

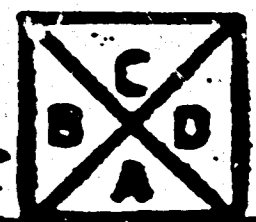


Reidbuilt
BUILDING SERVICES


PROPOSED RESIDENCE FOR
4ED / LAKESDOWNE HAMILTON

DATE	4/8/90
DRAWN	pa
SCALE	1:50
RE-DRAWN	23.10.90

RECEIVED
10 DEC 1990
BLDG. DIV.

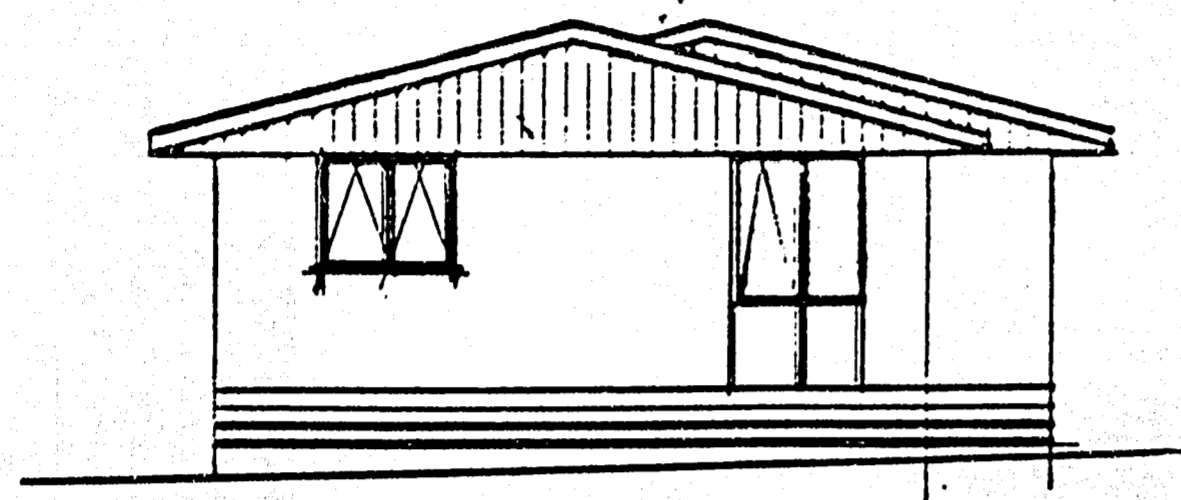


ELEVATION B

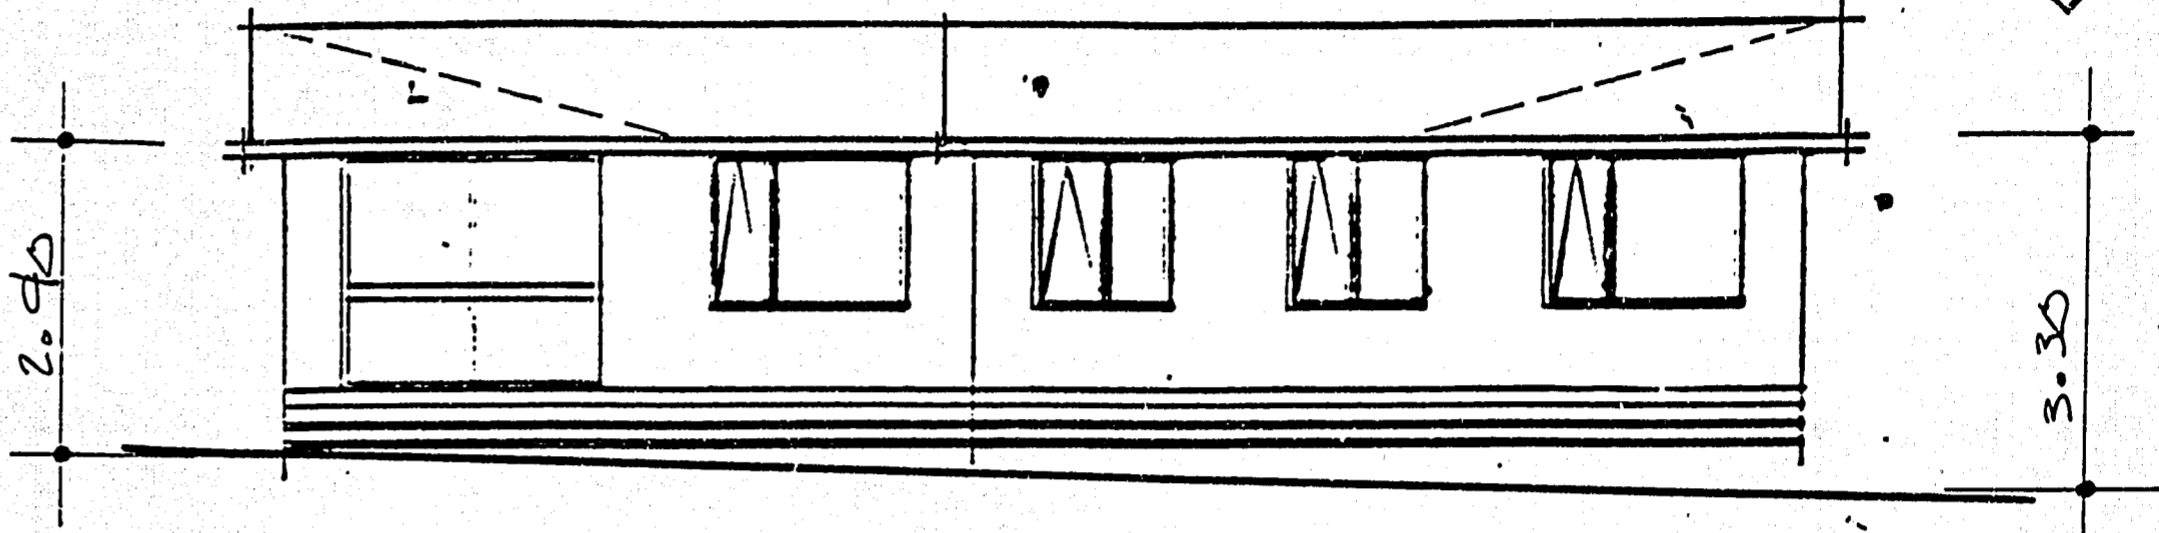


ELEVATION A

Street *Balmorino Cr*
St. No. *6*
Lot: *9.3* DPS: *5.4572*
B.P. No: *90/2477*

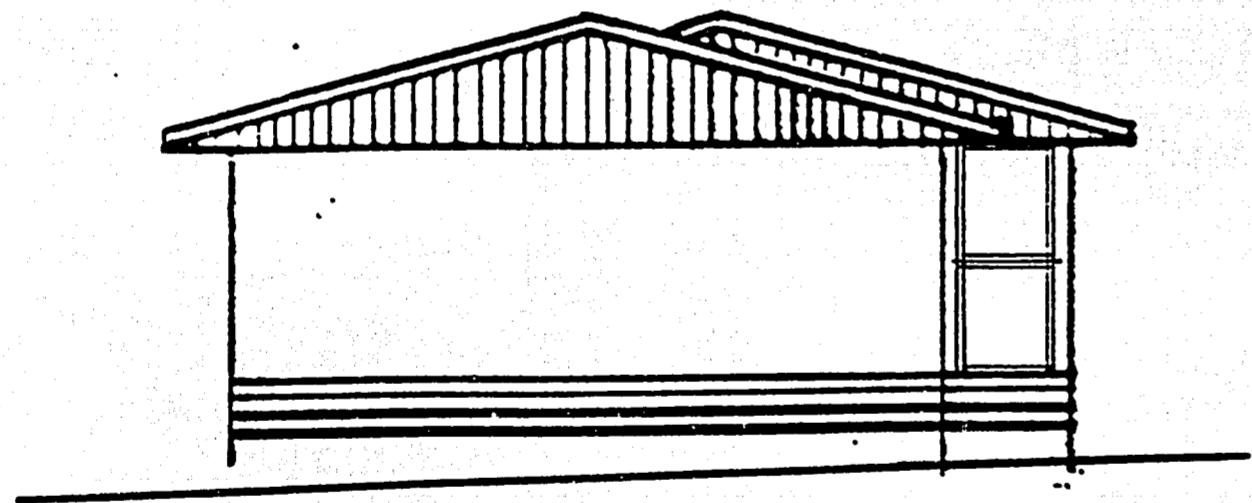

ELEVATION D

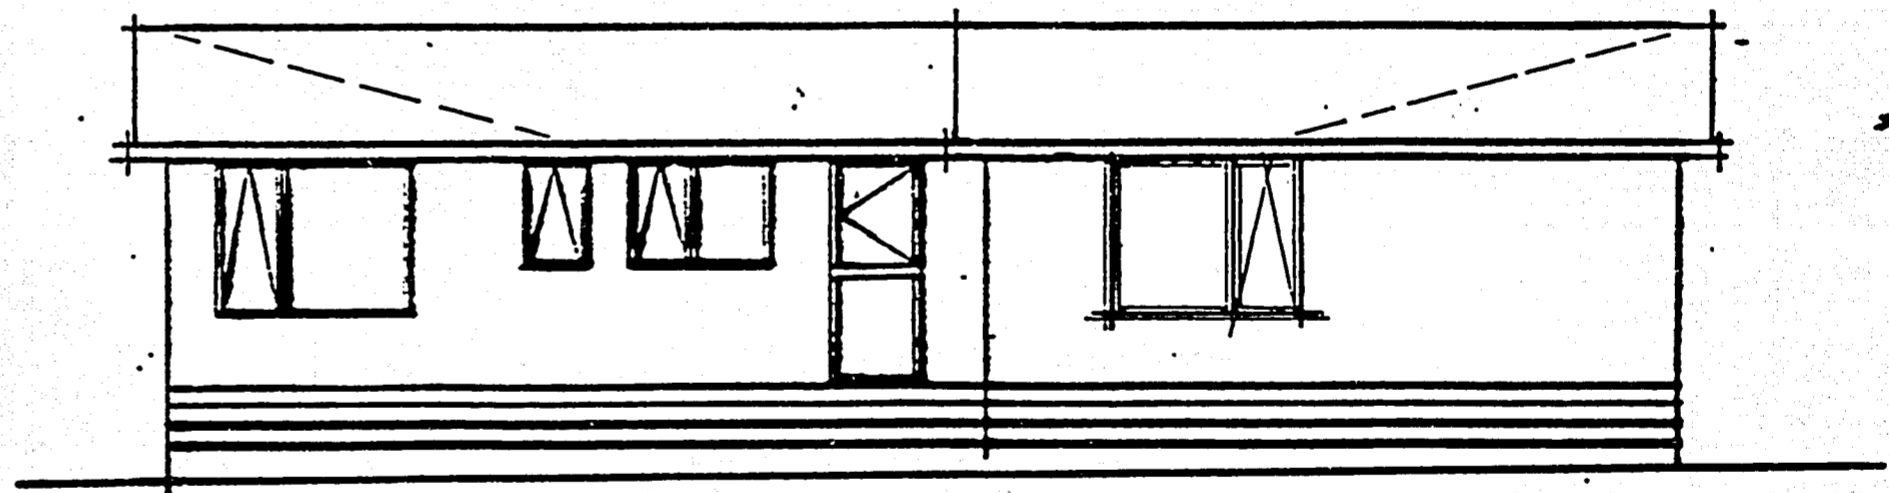

ELEVATION C

SKYLARK STD
Reidbuilt
DIVISION OF RECORDS RECORDING LTD

4ED / LANDOWNE

HAMILTON

DATE	
DRAWN	
SCALE	1:100
RE-DRAWN	23.10.90


3 MOSELLE AVENUE, HENDERSON / 230 GT SOUTH ROAD, TAKANINI

MICROBOX

MICROFILM RECORDS (WAIKATO) LTD HAMILTON


12/3/92

RECEIVED
10 DEC 1990
BLDG. DIV.

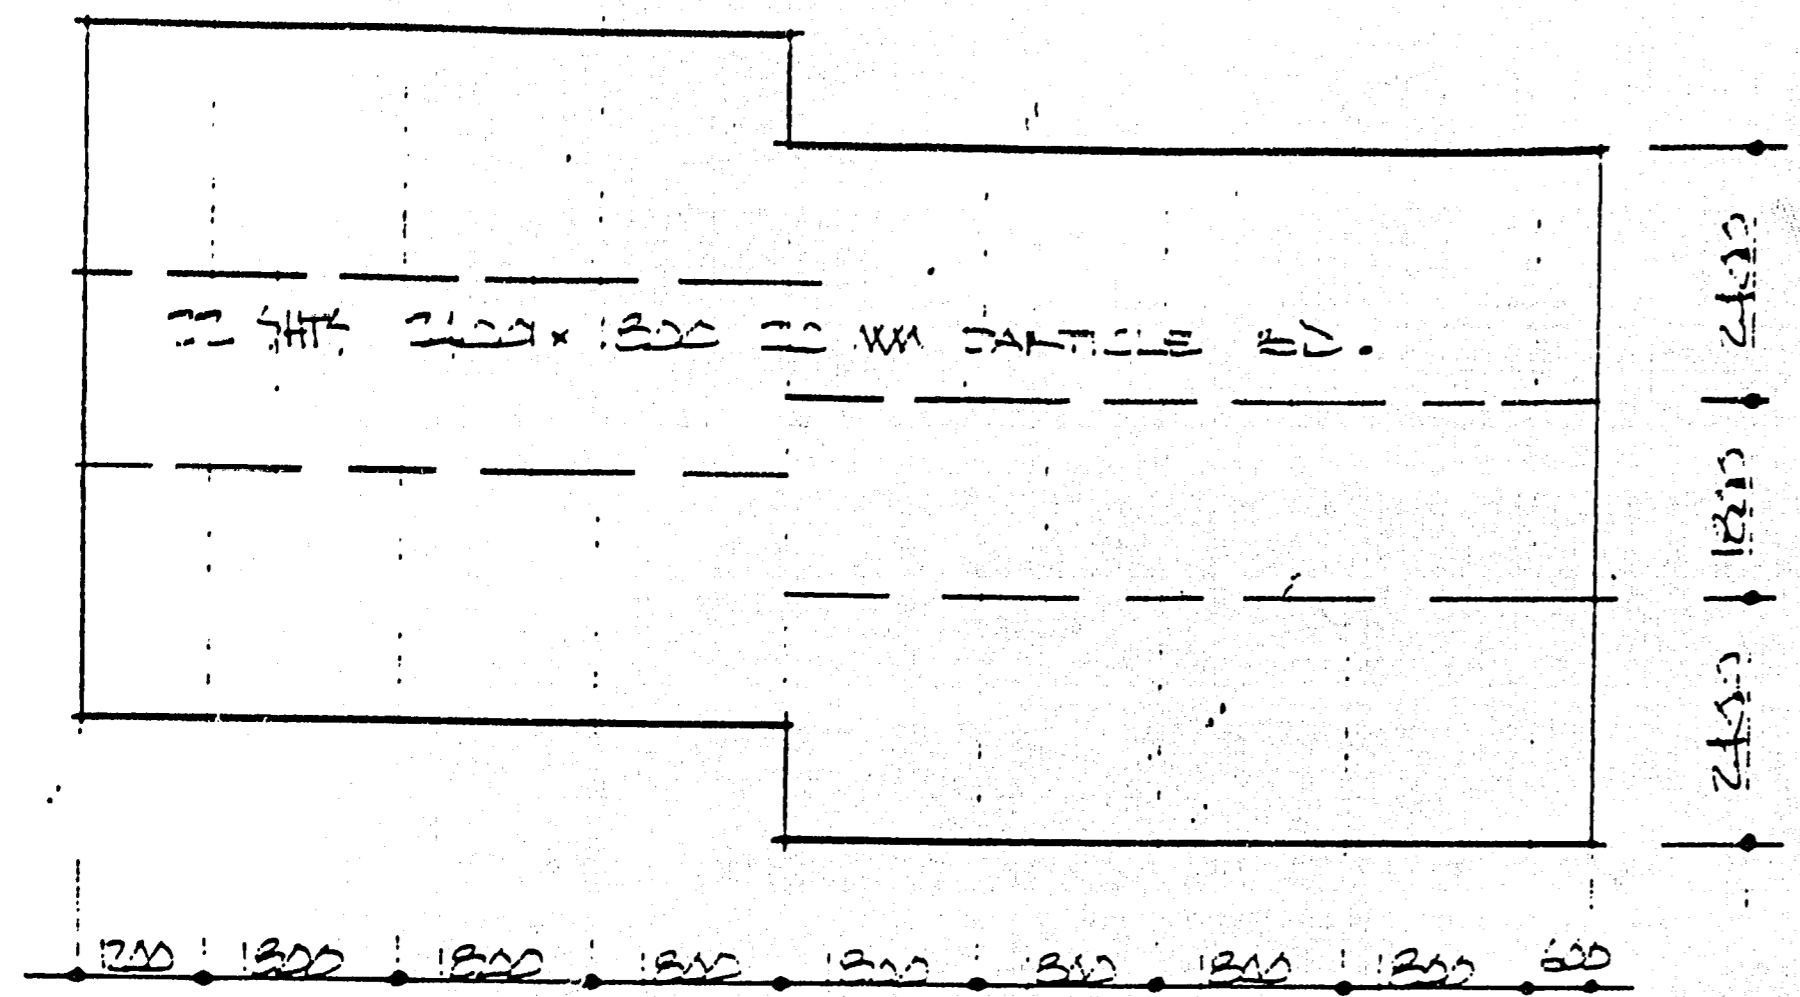


FLOORING PLAN

ALL TRUSSES AT MAX. 900 MM CENTRES

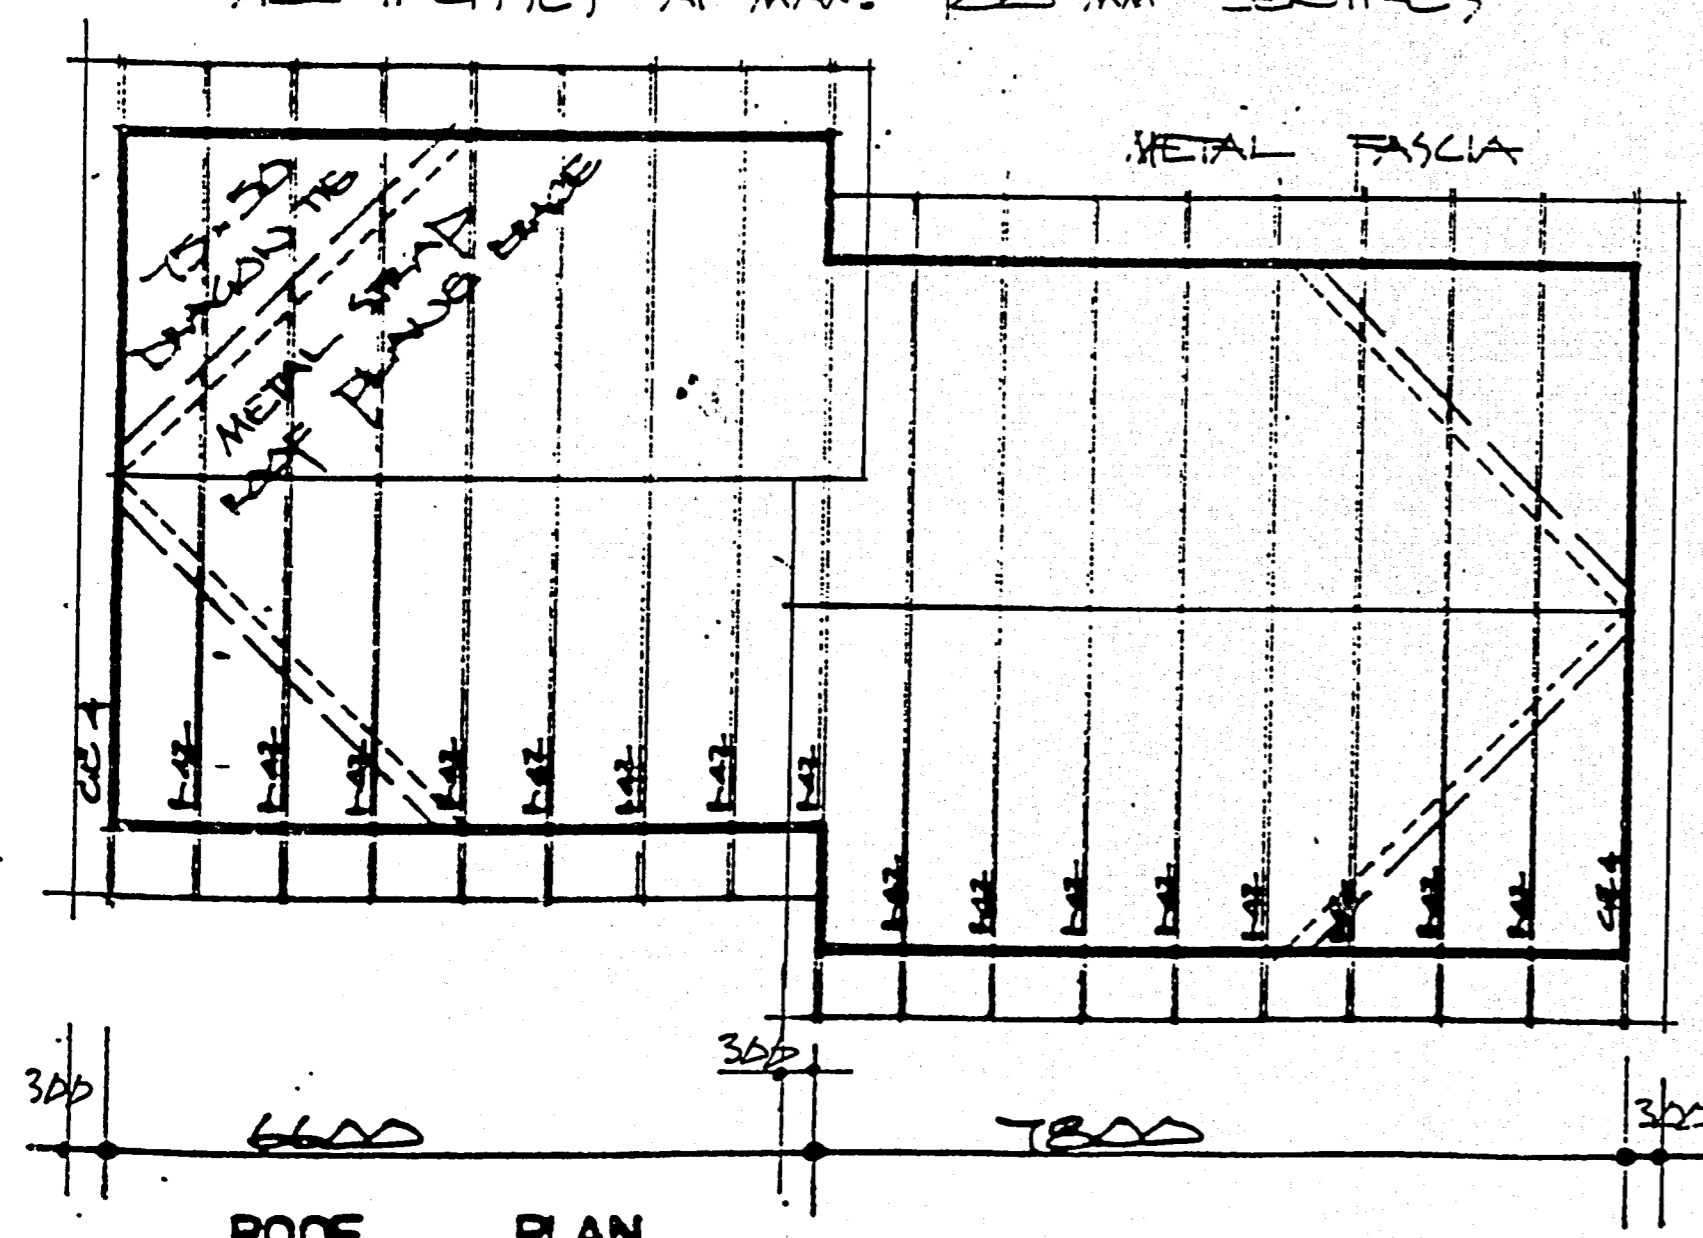

ROOF PLAN

20 x 50 PIPILINGS AT MAX. 900 MM CENTRES

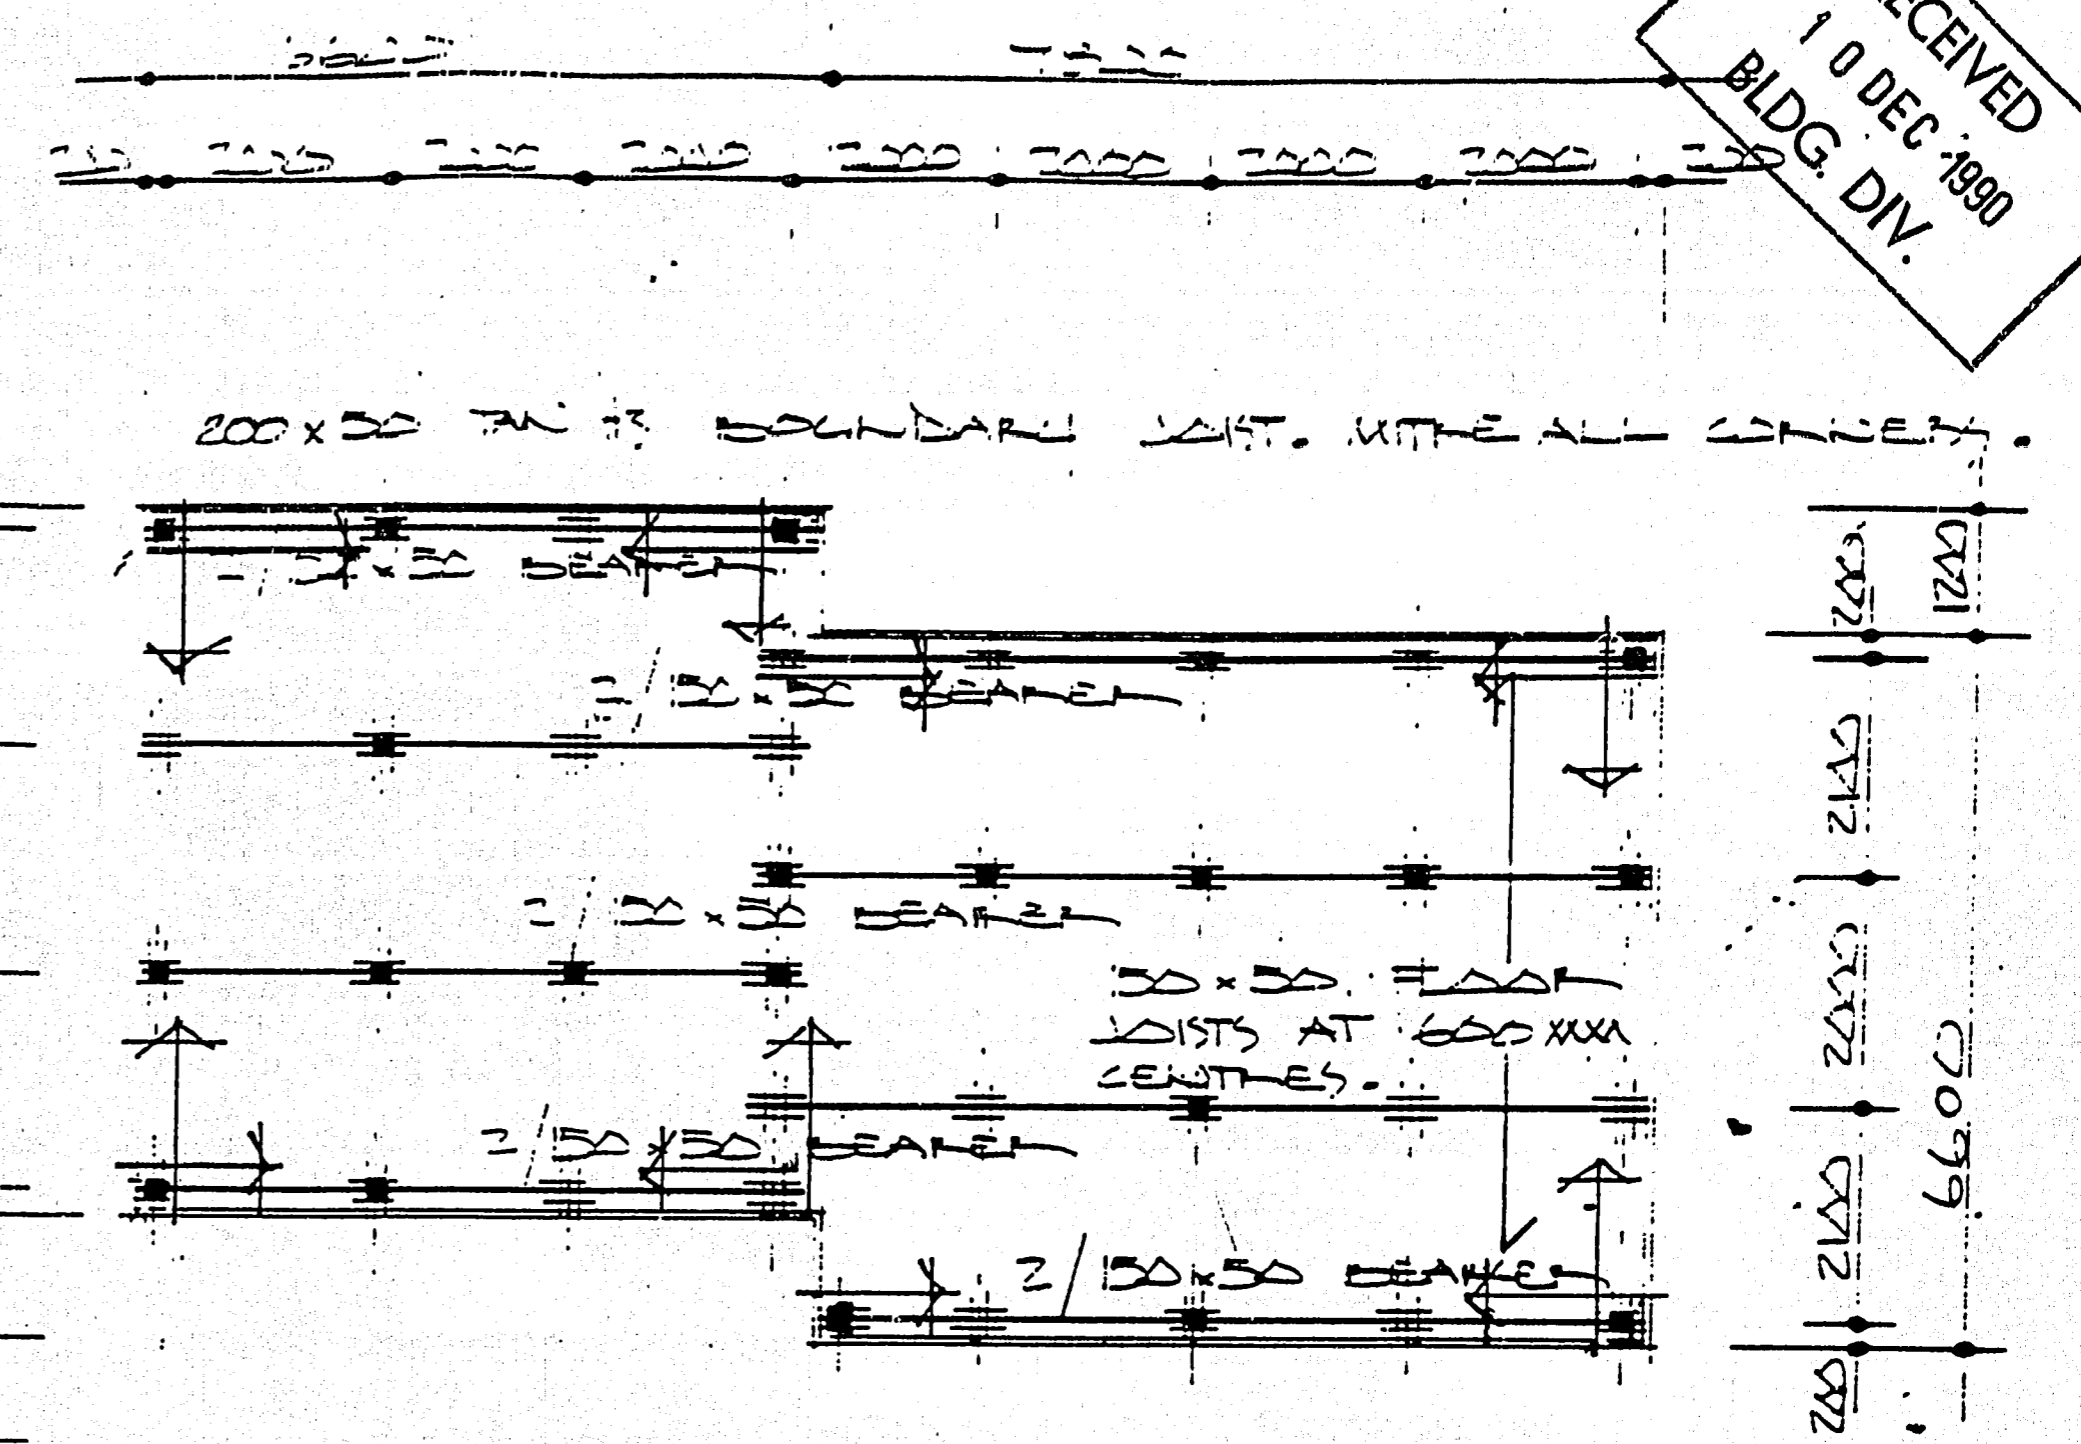

FOUNDATION PLAN

- SQUARE PILE
- CANTILEVERED PILE
- ANCHOR PILE
- △ SUBFLOOR BRACE

275 MM SQ. CONCRETE FOOT TO ALL INTERNAL & NON LOADBEARING PILES.
425 MM SQ. CONCRETE FOOT TO ALL EXTERNAL & LOADBEARING PILES.
ALL DIMENSIONS TO C & OF PILES.


Street Palmerston S.
St. No. 6
Lot: 93 DPS: 54572
B.P. No: 90/2477



4ED / LANDOWINE

HAMILTON.

DATE	10.4.90
DRAWN	RSL
SCALE	1:100
RE-DRAWN	09.10.92

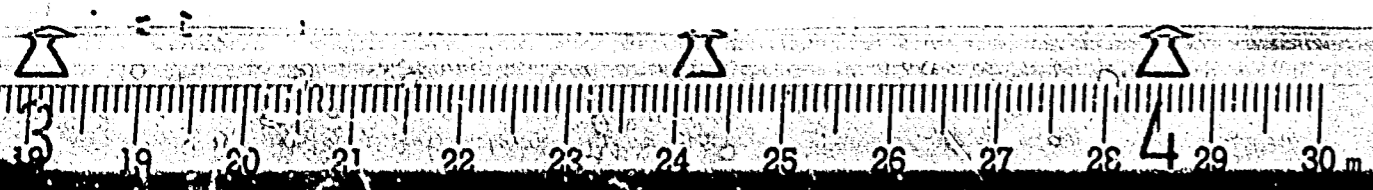

MICROBOX

MICROFILM RECORDS (WAIKATO) LTD HAMILTON

12/3/92