


[illegible]

Dr. Allage Longitudinal

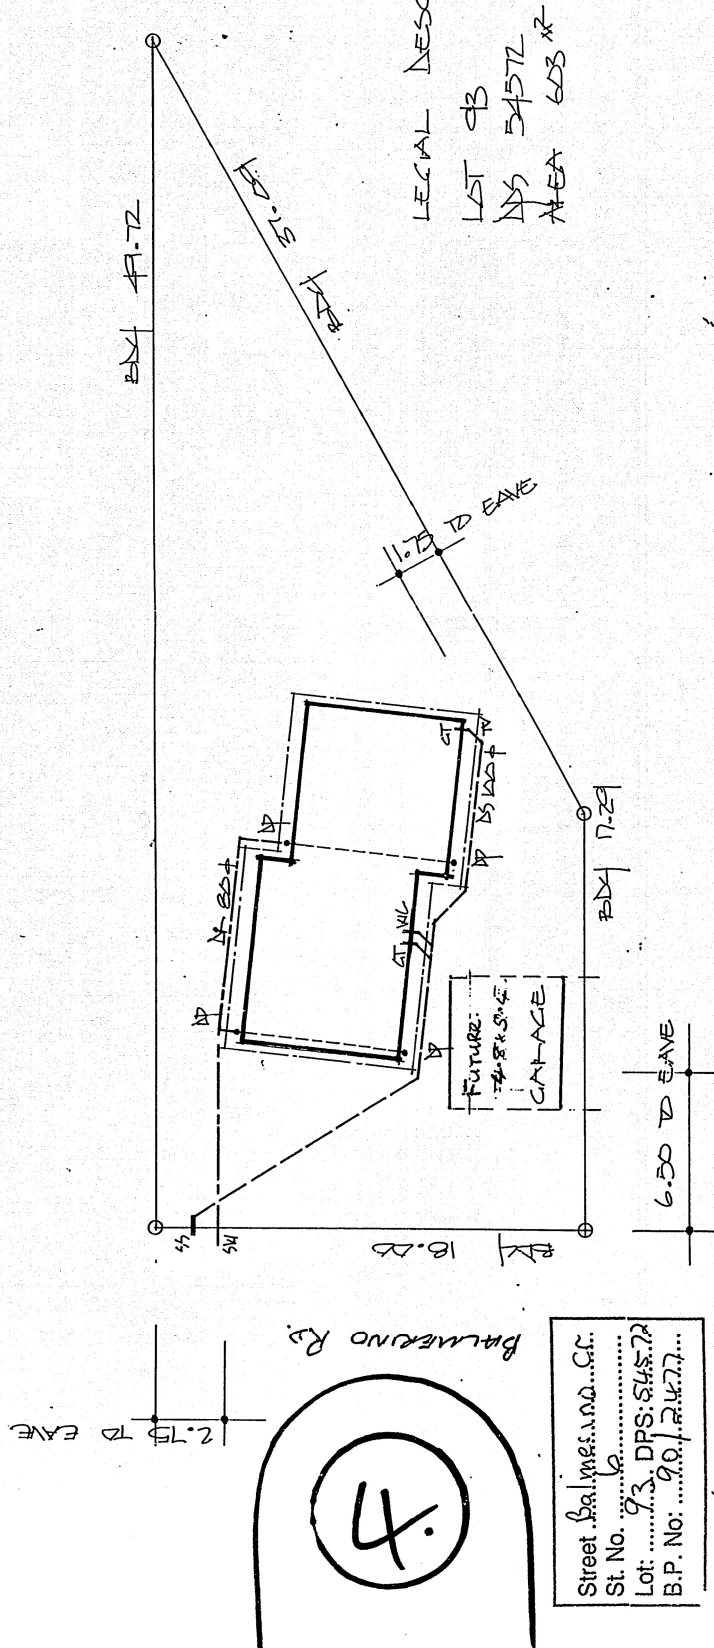

SITE PLAN

Reinhardt
 A DIVISION OF REINHOLD CORPORATION, LTD.

LED / LATE ADVISE FAX 11277

94 GAVIN ST. PENROSE. PH. 525-1610. FAX 525-1616

DATE	23-12-2020
DRAWN	P.S.L.
SCALE	1 = 200
RE-DRAWN	


MICROFILM RECORDS (WAIKATO) LTD, HAMILTON

MICROBOX

12/3/92

RECEIVED
10 DEC 1990
BLDG. DIV.

Street: *Balmuccino St.*
St. No. *6*
Lot: *93* DPS: *8673*
B.P. No: *90/2477*

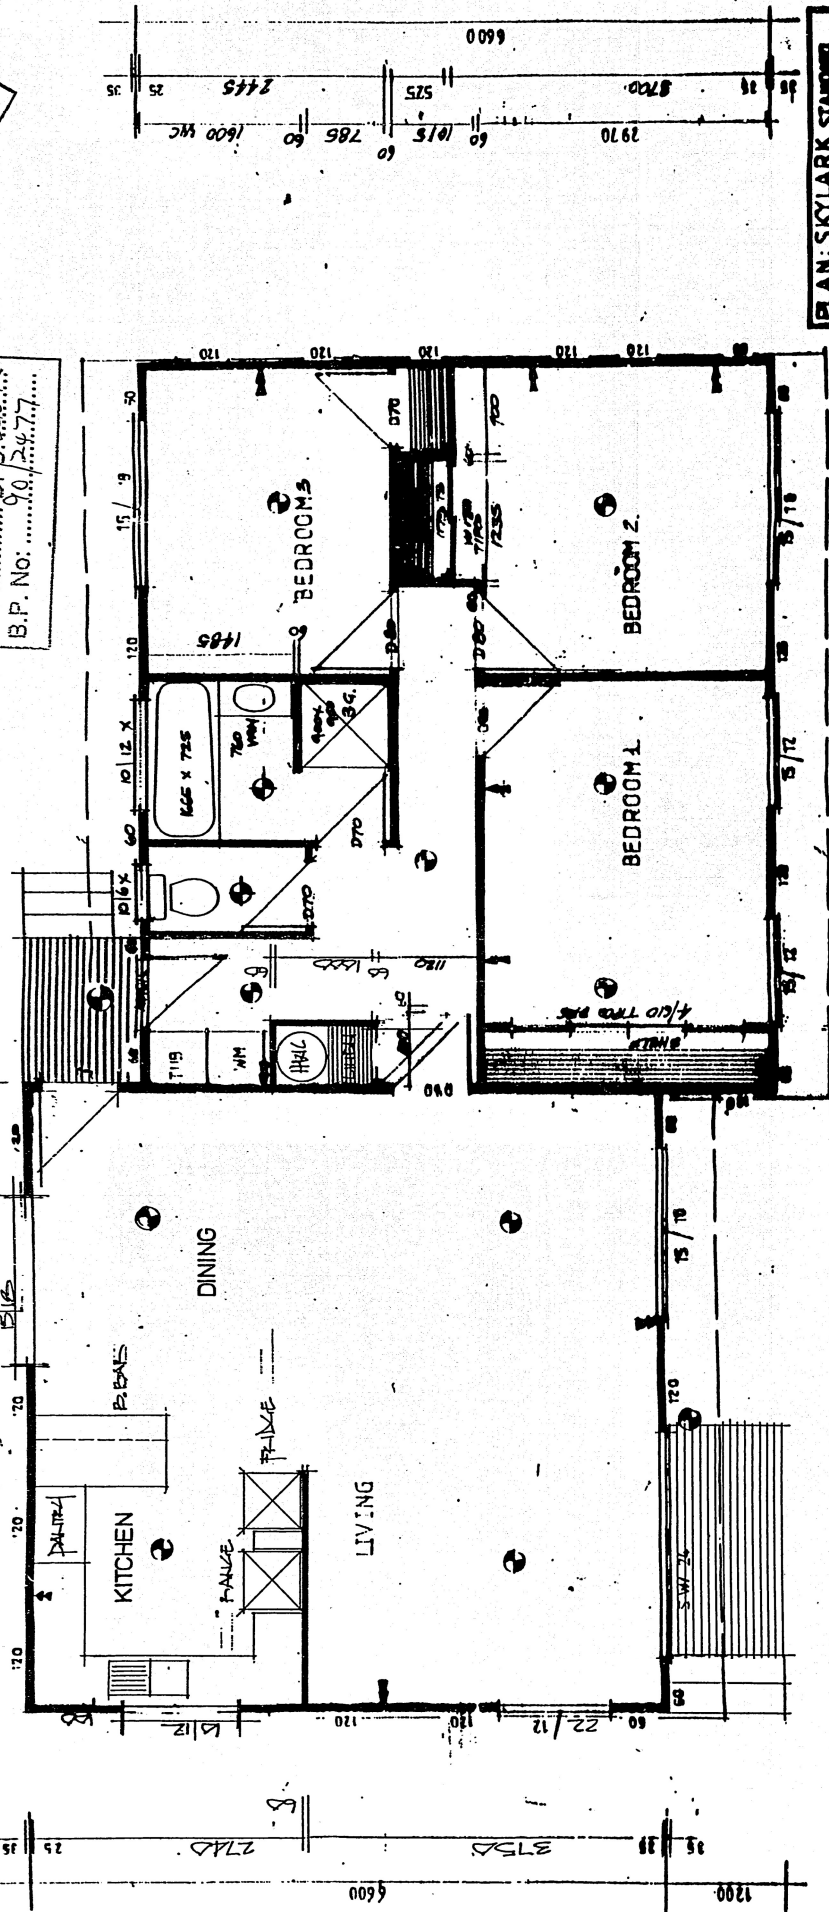

PLAN SKYLARK STANDARD
ROOF:



DATE	4/5/90
DRAWN	PA
SCALE	1:50
RE-DRAWN	23.10.90

PROPOSED RESIDENCE FOR

LED / LANDDYNE

HAMILTON

Reidbuilt