

CITY OF HAMILTONAPPLICATION FOR PERMIT TO CARRY OUT SANITARY PLUMBING
FOR DRAINAGE AND STORMWATER
WORK

To the HAMILTON CITY COUNCIL :

I, the undersigned (name in full) G. D. Clarkson
of (address) 34 Alkowan Ave.hereby make application for permission to carry out the work prescribed herein, and as
set out in the plans attached hereto, at the premises situated in 188 HUKANU RD.
~~Street/Road~~ being Lot. 8 of Section Y-5-13 of HAMILTONName and address of owner of premises CHEDWORTH PARK LTD.Nature of Work SEPTIC TANK EFFLUENT ETC

Value of proposed work including materials :

- (a) Sanitary plumbing
(b) Drainage (including stormwater)

£ s. d.

19210

326


69

..... Regd. No. Licensed
Plumber...... G. D. Clarkson Regd. No. 48711 Licensed
DrainlayerDated this 11 day of 4 19636-9" base to sand off 7-6 top full hls
filled with 24

188 K/CLK ANNUN RD


LOT 8
DAS 4676-

BOUNDARY

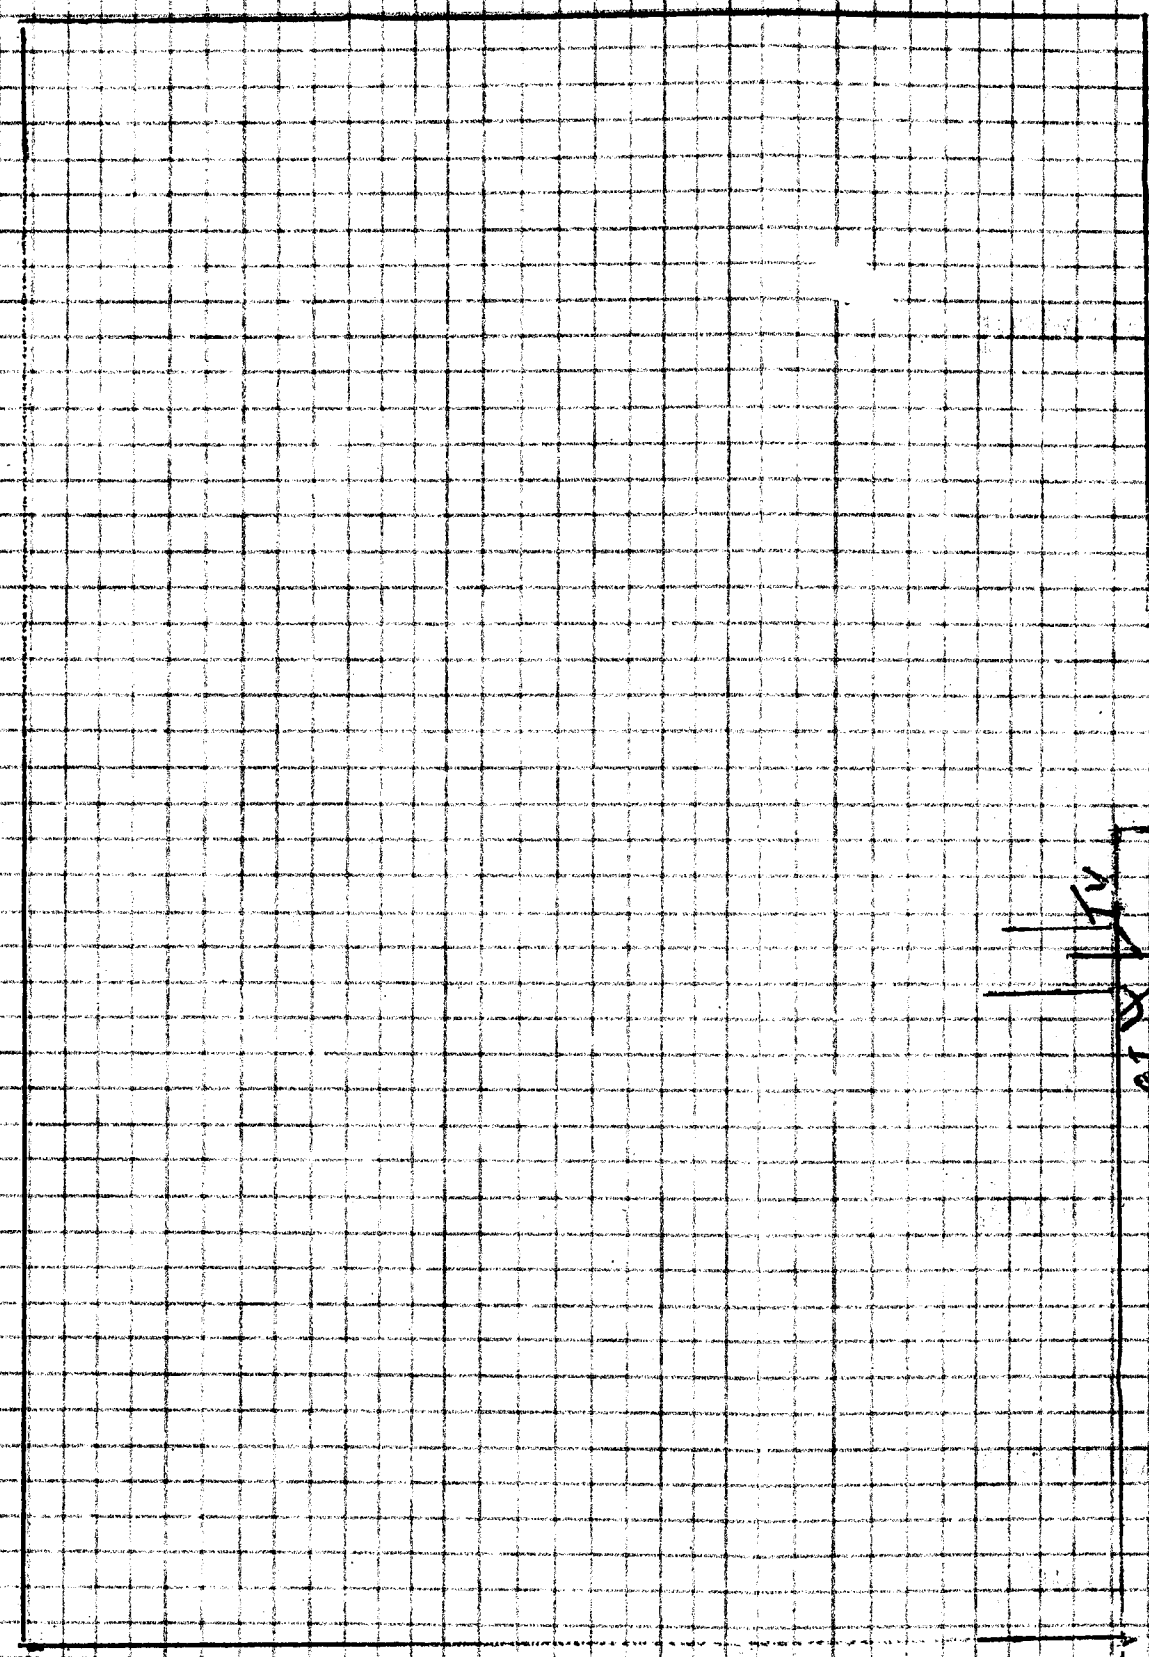


CARPORT

BOUNDARY

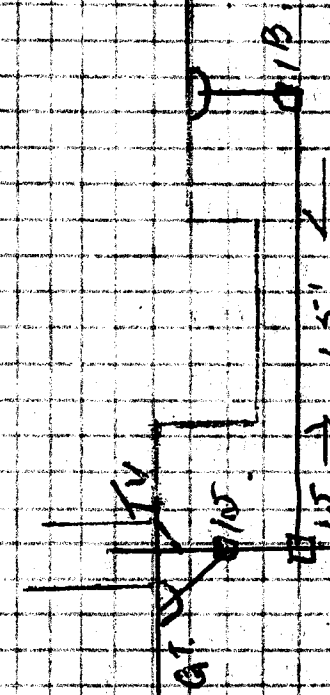

Rd Pass S/T
PERMIT NO. 012844

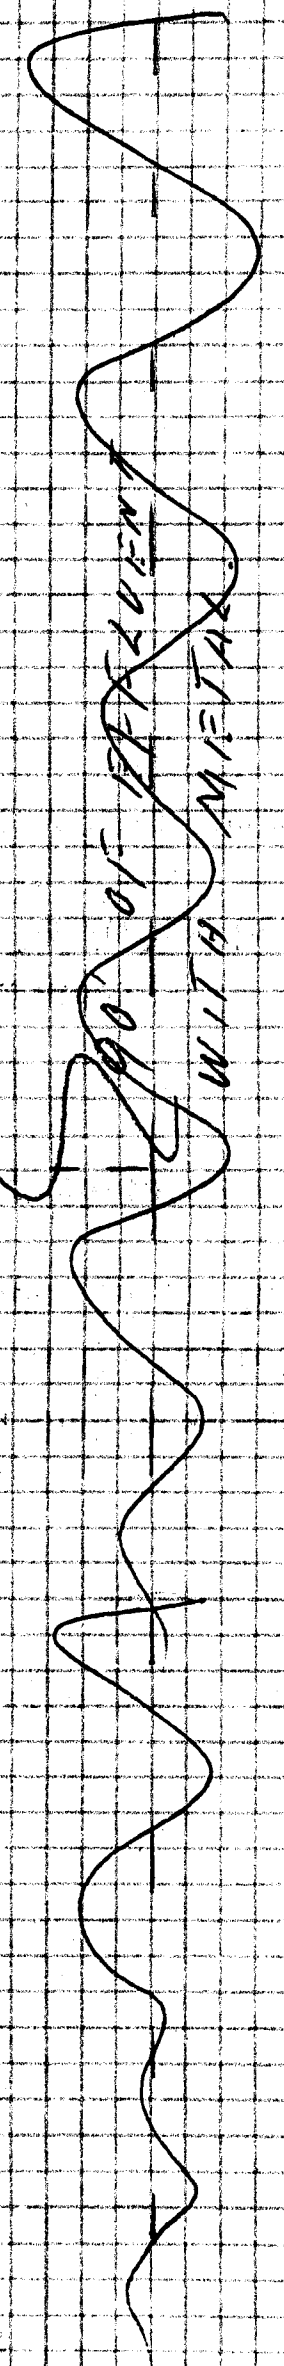

90' OF PERMIT WITH MATH