

WILL LOUGHBY SEC 1 of 210

No. 473

Hamilton Borough Council.

SANITARY INSPECTOR'S OFFICE.

HOUSE CONNECTION PLAN

Date

SCALE: 1/8 IN. TO A FOOT.

NEW SEWAGE DRAINS: RED.


STORM WATER: DOTTED BLACK.

OLD DRAINS: FULL BLACK.

Loan No. 39

Portion shown Green can remain

Binding Margin, to be left blank

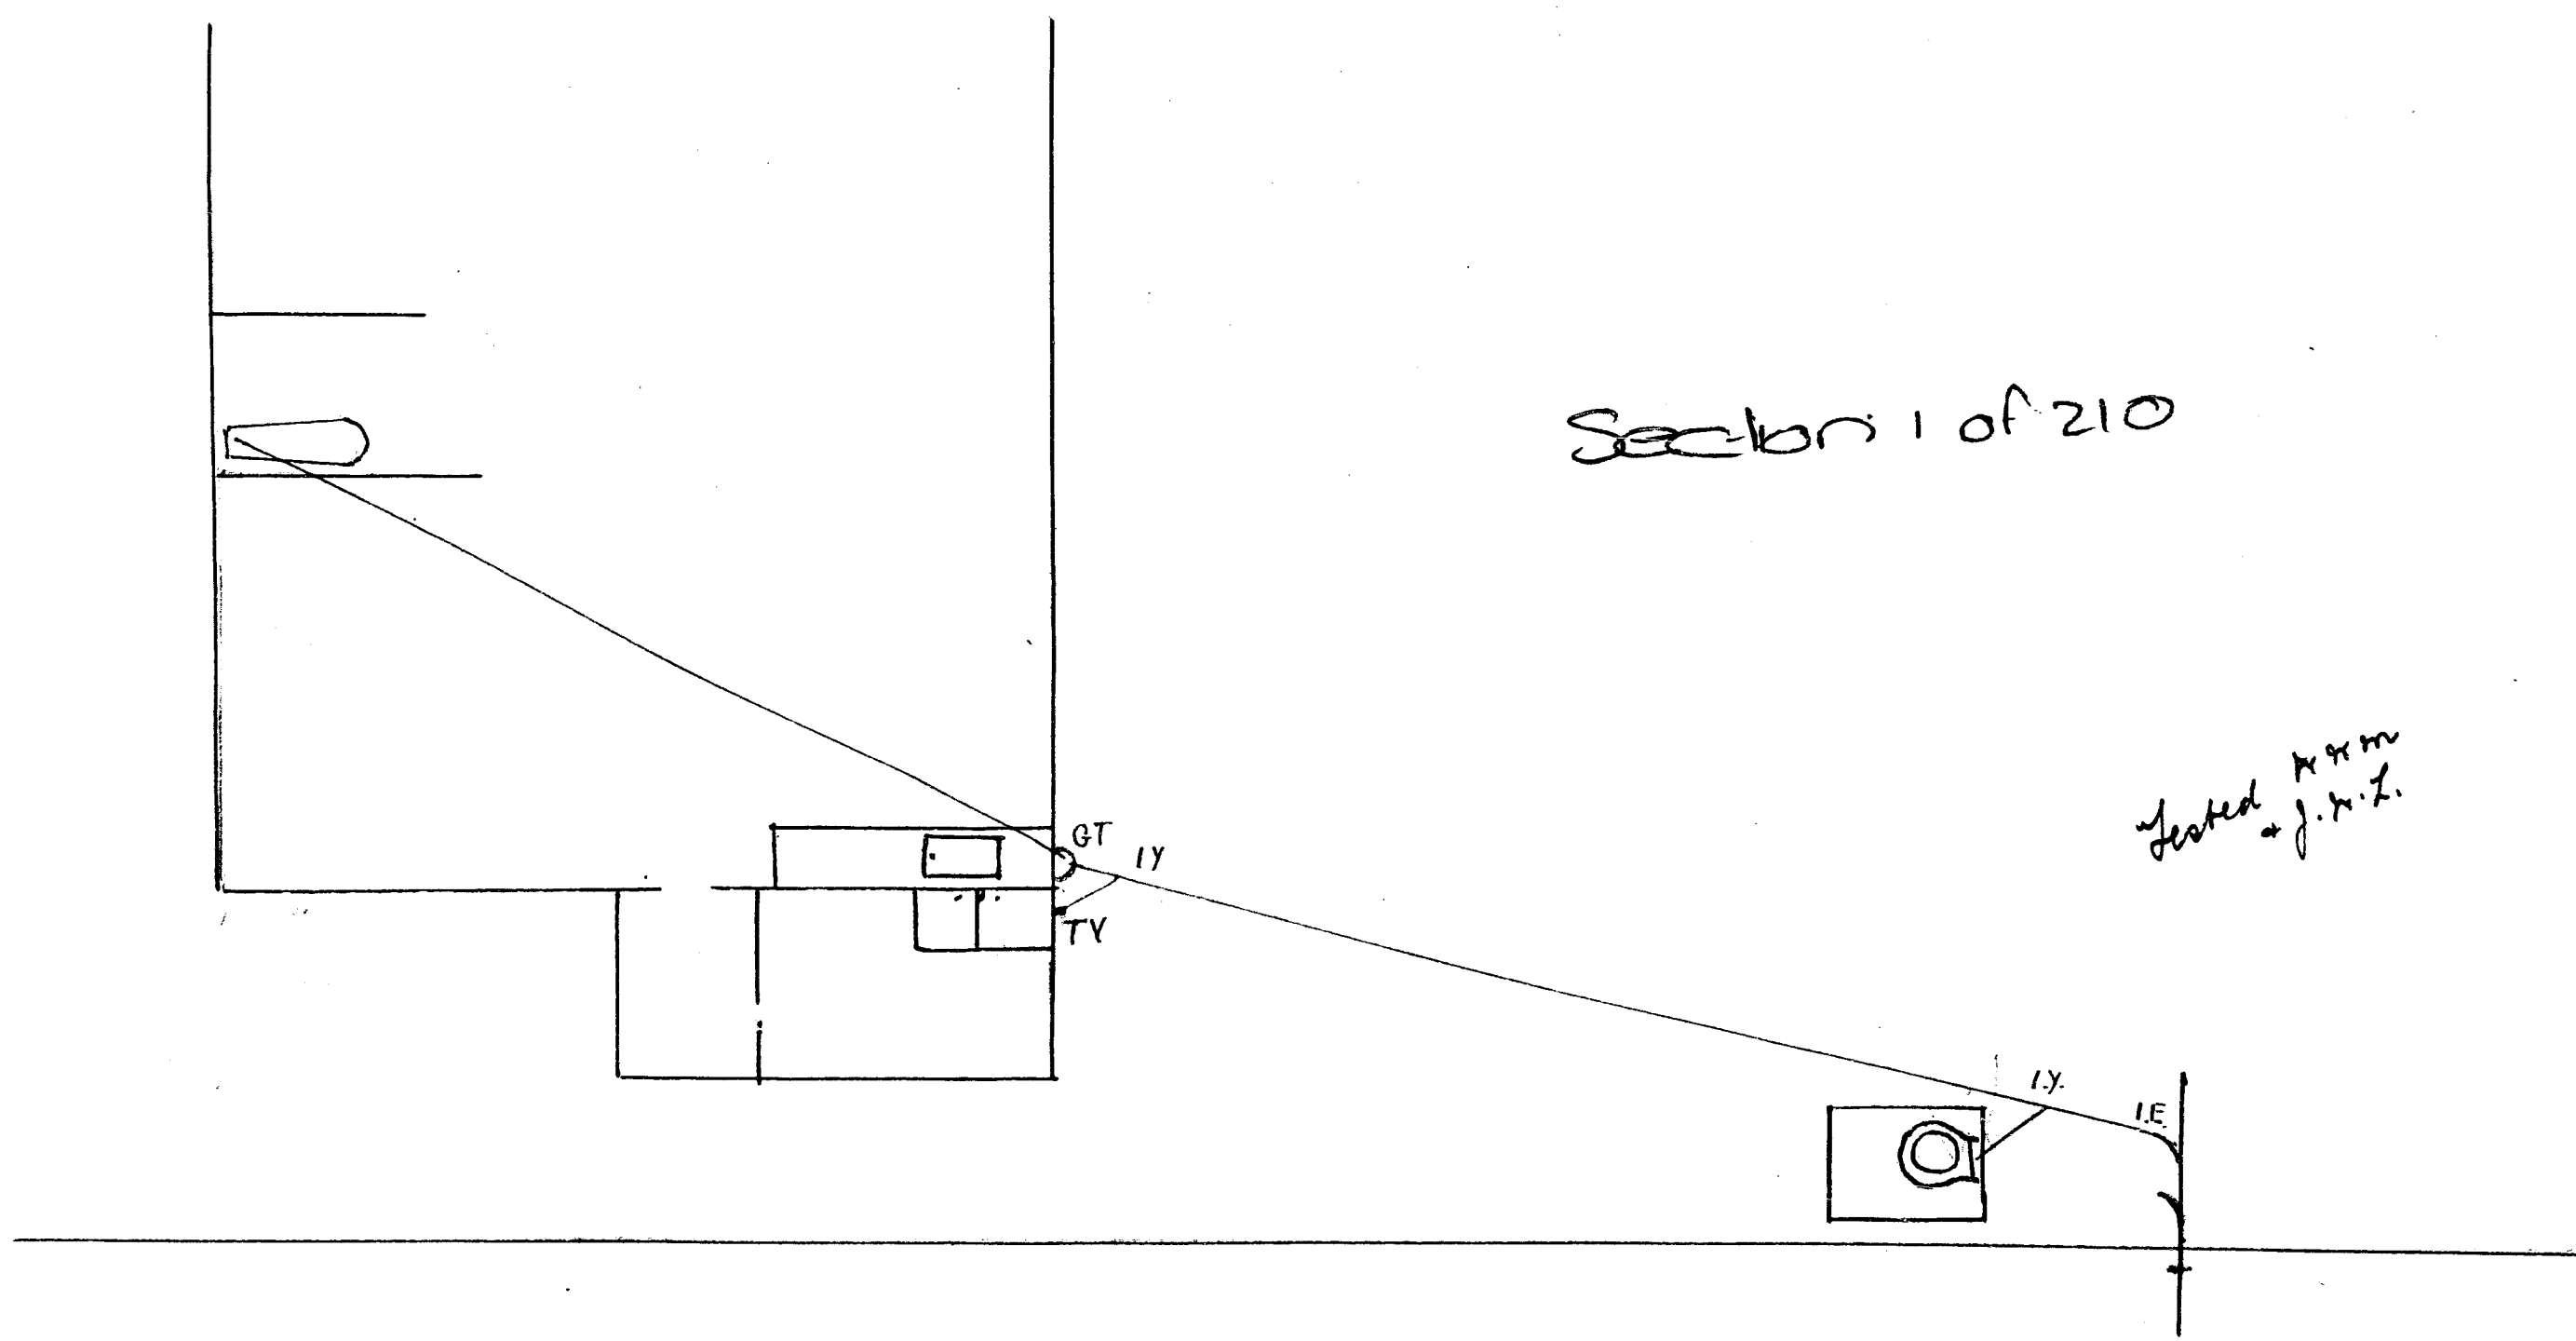

Owner W J Mathews

Street 40 Willoughby

Section 1 of 210

Allotment

Signature of Drainer or Plumber Kelly Bros for J. H. Z. Manager