

06998

CITY OF HAMILTON

APPLICATION FOR PERMIT FOR SANITARY, PLUMBING AND DRAINAGE WORK

To The Hamilton City Council:

I, the undersigned (name in full) Robert Baggott
of (address) 74 Pontiac Rd
HAMILTON

hereby make application for permission to carry out the work
prescribed herein, as set out in the plans attached hereto,
at the premises situated in:-

McLAREN PLACE Street/Road, being Lot 16
D.P. 15701

Name and address of owner of premises: M. WILKES
CONWAY PLACE MARTIN
HAMILTON

Nature of Work

Value of proposed work including materials

\$ c

(a) Plumbing

(b) Drainage (including stormwater)

\$850 - 00

..... Regd. No.

..... Licensed
Plumber

..... Regd. No.


Robert Baggott
..... Licensed
Drainlayer

Dated this 9th day of

March 1976

B/P 94957
2000
43
2

STORMWATER TO Gully

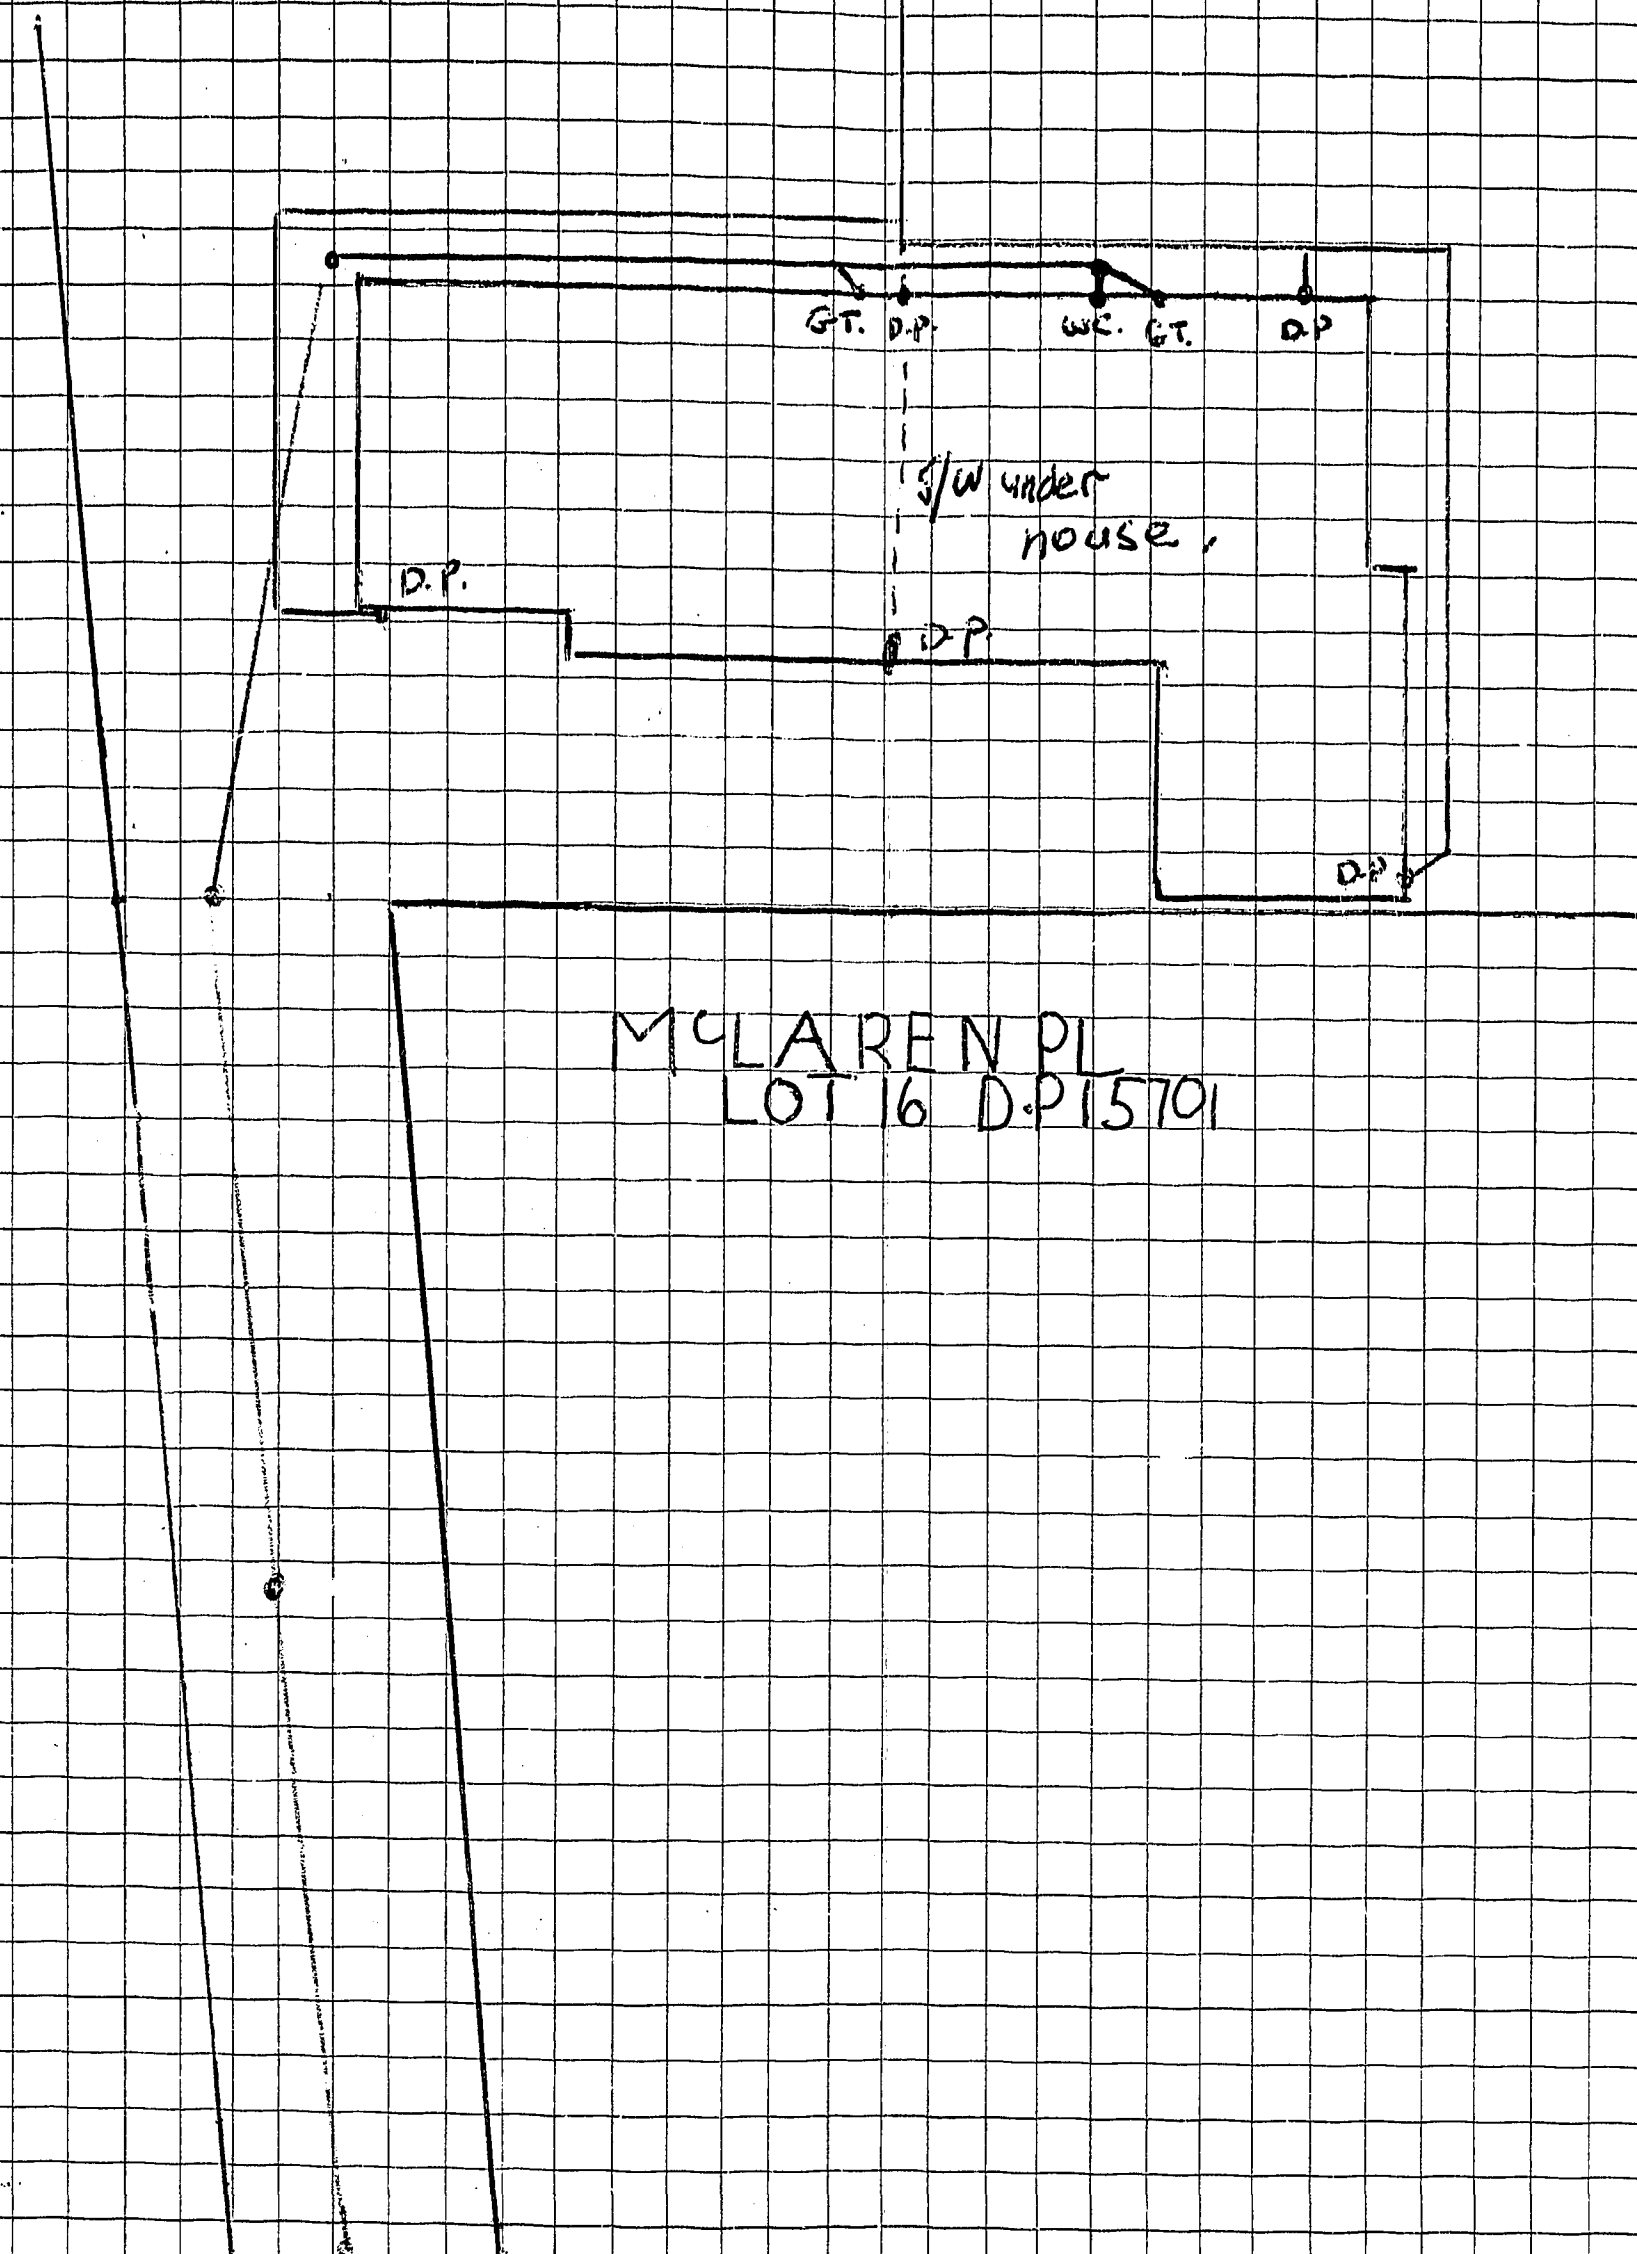

McLAREN PL
LOT 16 D.P. 15701