

City of Hamilton

4879K.

Application for Permit for Sanitary Work by Licensed Sanitary Drainer or Licensed Sanitary Plumber.

TO ACCOMPANY PLAN OF DRAINAGE.

To the Hamilton City Council

I, the undersigned, hereby apply for a permit under the provisions of "The Hamilton Borough By-law No. 2," to carry out the following work:—

Length of Drainage 89' 6" No. of Gullies 2. No. of Inspections 4.

Length of Bath Waste and Size _____

Length of Basin Waste and Size _____

Length of Sink Waste and Size _____

Length of Tub Waste and Size _____

If Waste Back Vented, give Size and Length _____

Other Works: _____

Value of work.—~~Plumbing~~ £ : : Drainlaying £ 30 : : _____

In accordance with accompanying plans and particulars, on the premises situated in

Fairfield Road Street.

Lot _____ of Section 81 of Hamilton

Name and Address of Licensed Sanitary Drainer C. H. Baehman

109 Ballingwood St.

Name and Address of Licensed Sanitary ~~Plumber~~ _____

Name and Address of Owner of Premises State Advancement Dept.

Dated this 12th day of February

(Signature of Applicant) C. H. Baehman

Hamilton City Council

SANITARY INSPECTOR'S OFFICE HOUSE CONNECTION PLAN

Date 12 Feb 1951.


No. 4879 X

SCALE $\frac{1}{16}$ " IN. TO A FOOT

NEW SEWAGE DRAINS: RED.

STORM WATER: DOTTED BLACK.

OLD DRAINS: FULL BLACK.

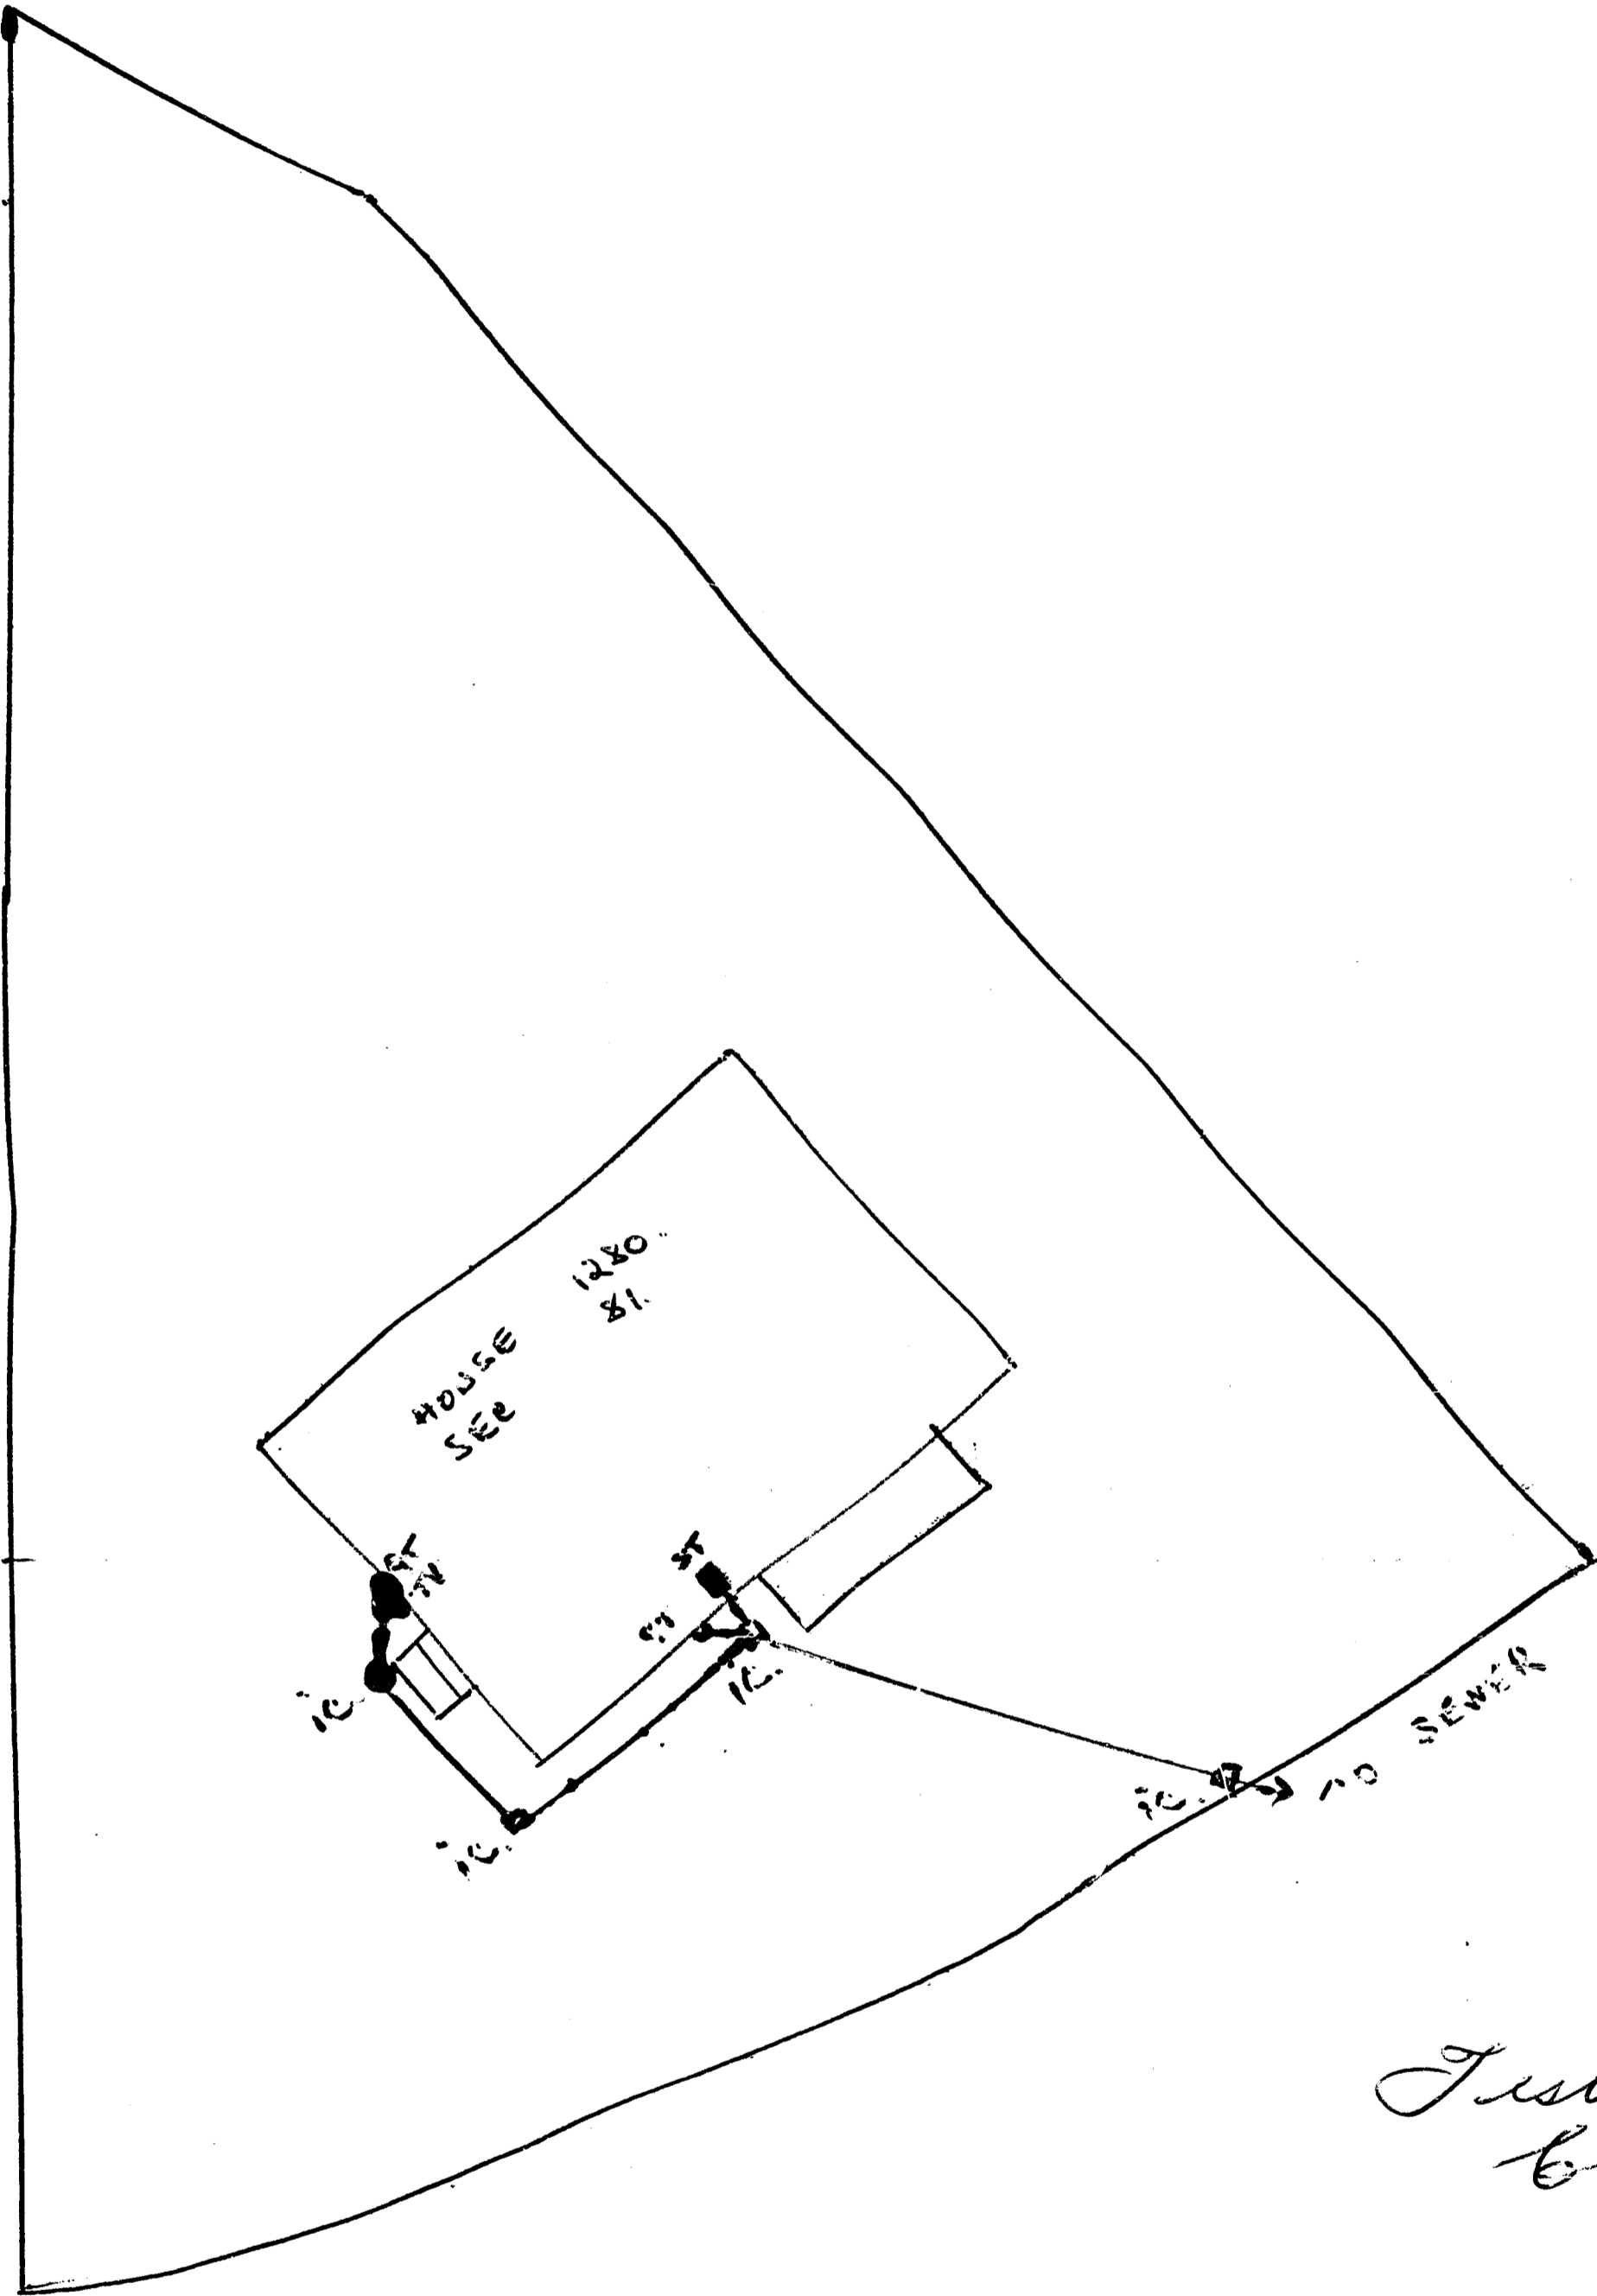

*Tested
C.E.D. 13/2/51.*

Owner State Advances Dept.

Section 81

Street Fairfield Rd

Allotment _____

Signature of Drainer or Plumber B. A. Baerchman