


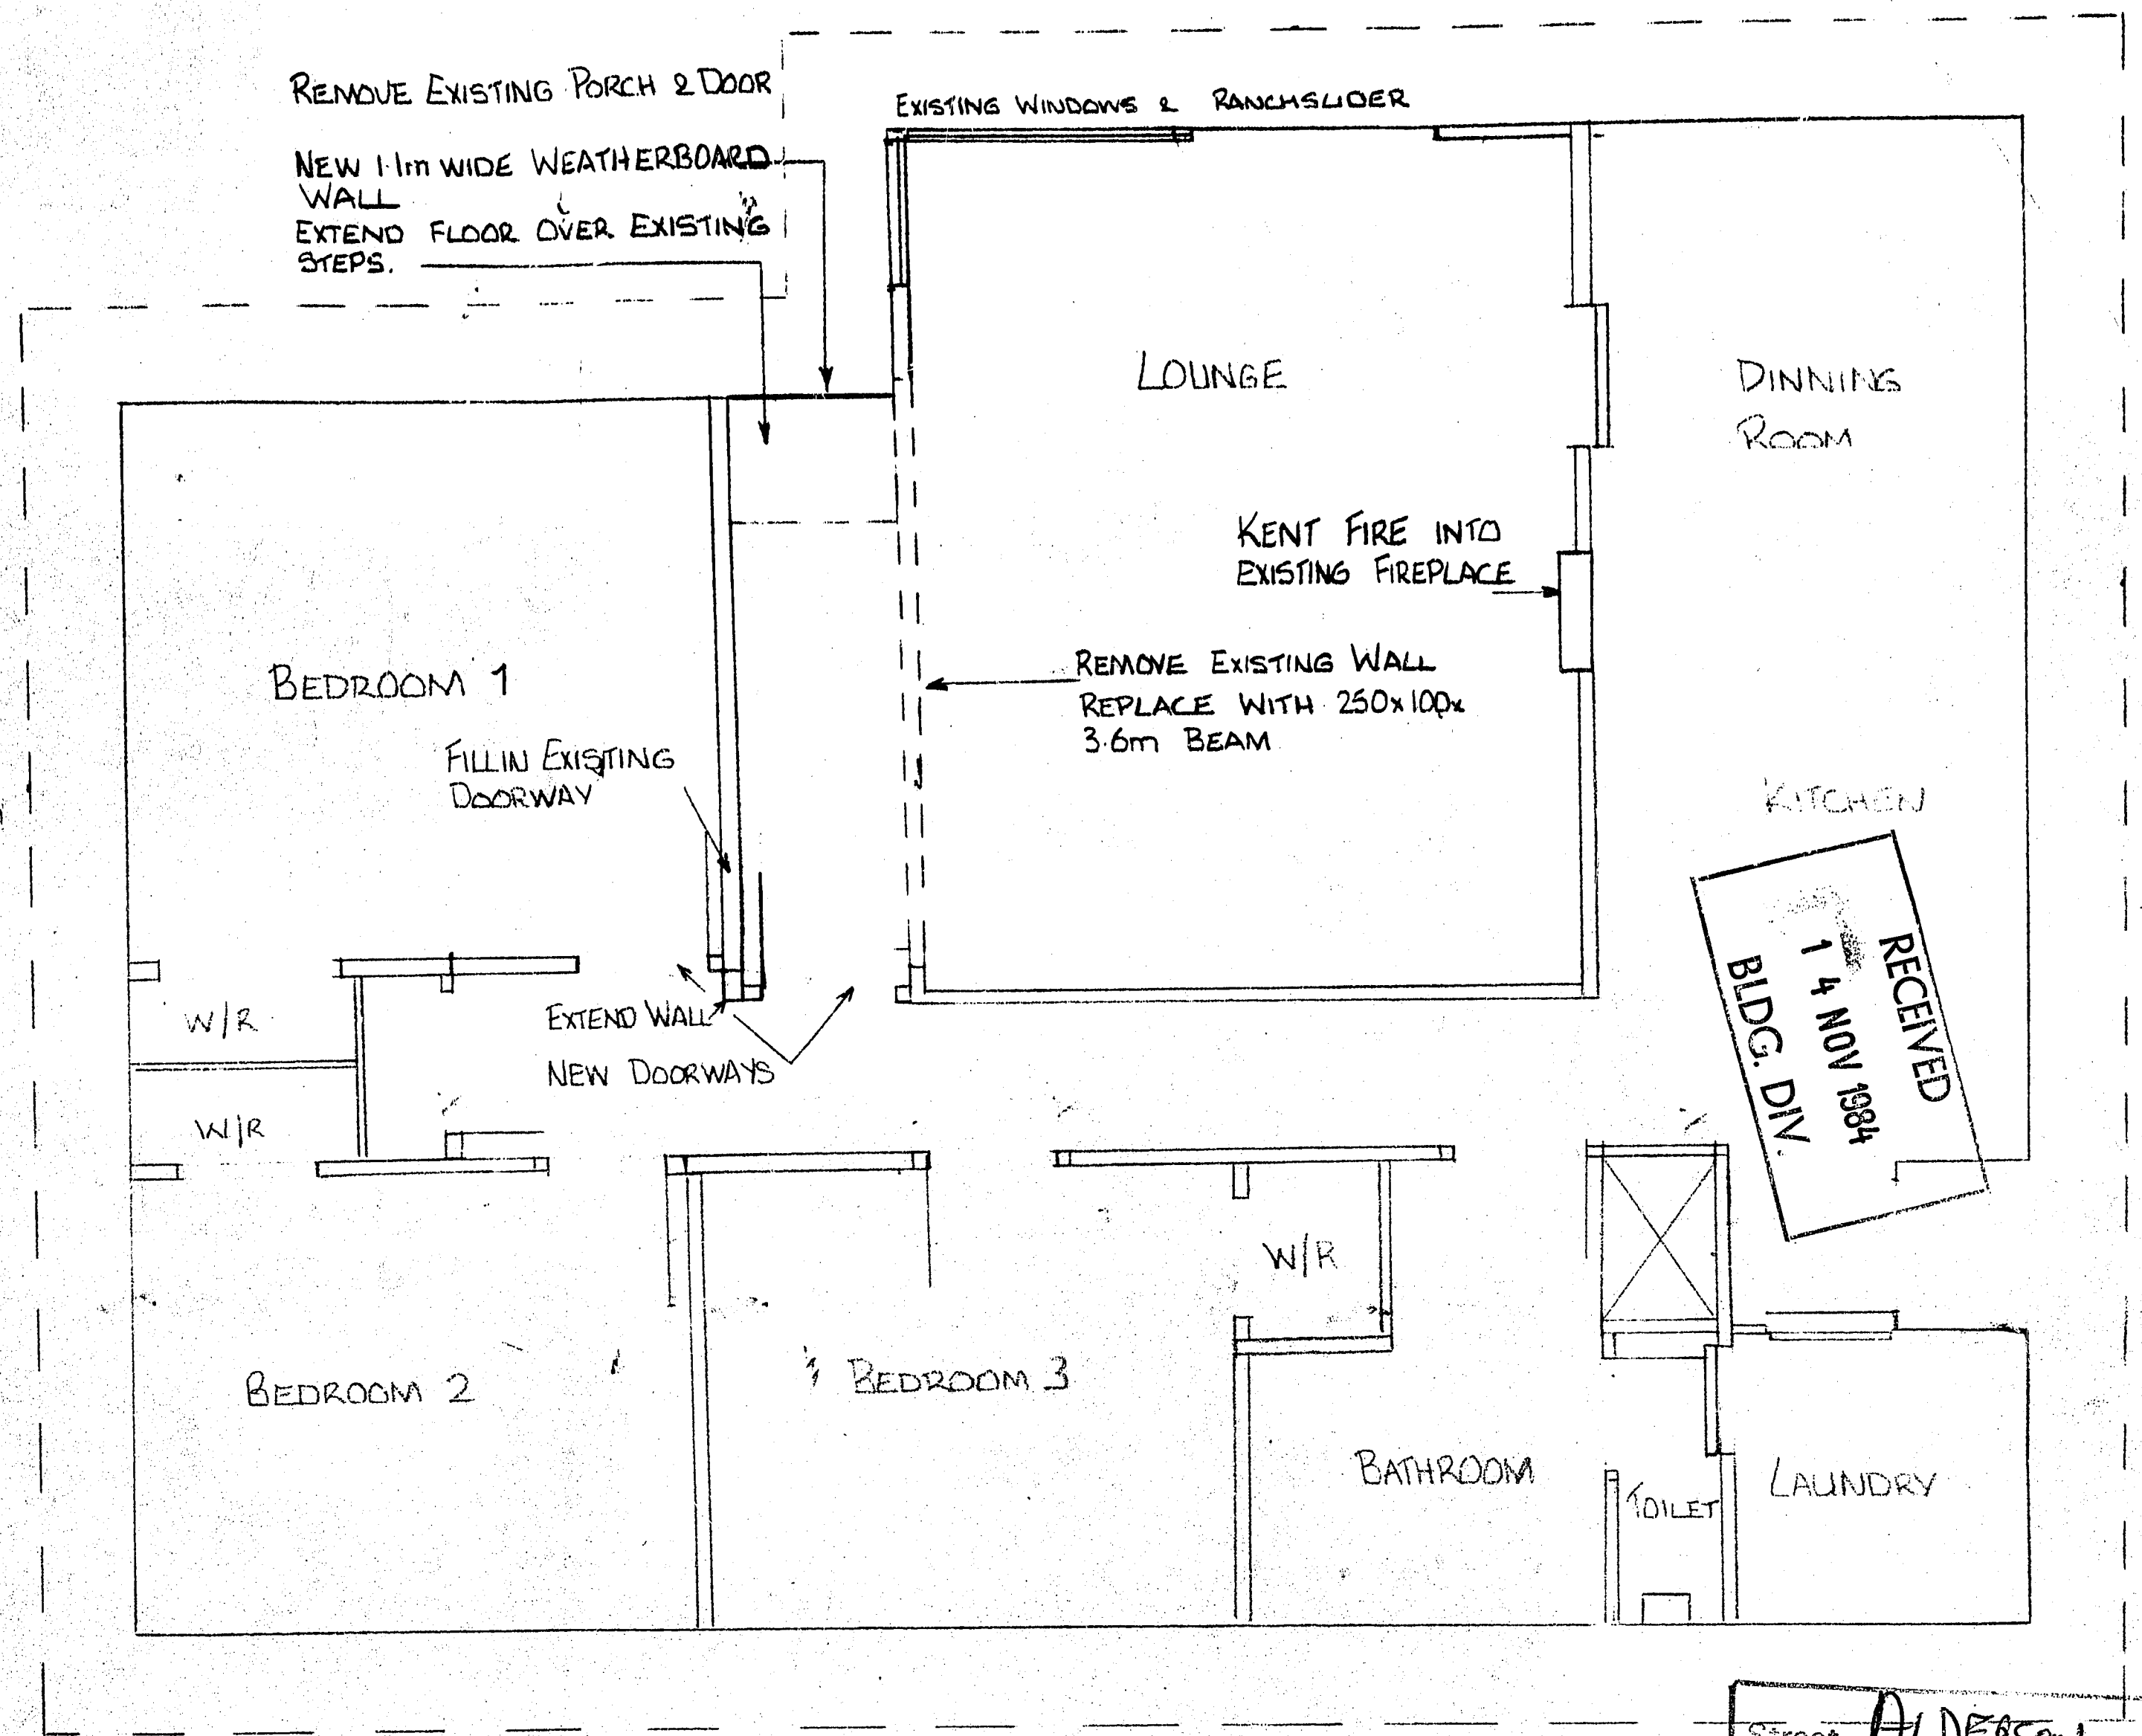

LOUNGE EXTENSION INTO EXISTING HALL & PORCH
 KENT LOG FIRE INTO EXISTING FIREPLACE FOR
 MR & MRS J. MEEKINGS, 45 ALDERSON RD. HAMILTON.

Street	ALDERSON
St. No.	45
D.P.S.	13248
Lot	135
A.P. No.	94
P. & D.P. No.	

Scale: 1:50

MICROBOX