


STREET :LOGAN COURT
ST NO :16
LOT :15
DP :S.91028
CONSENT :2003/7168
DETAILS :GROUND FLOOR
2/8

HAMILTON CITY COUNCIL
APPROVED
SUBJECT TO CONDITIONS
TO BE KEPT ON SITE

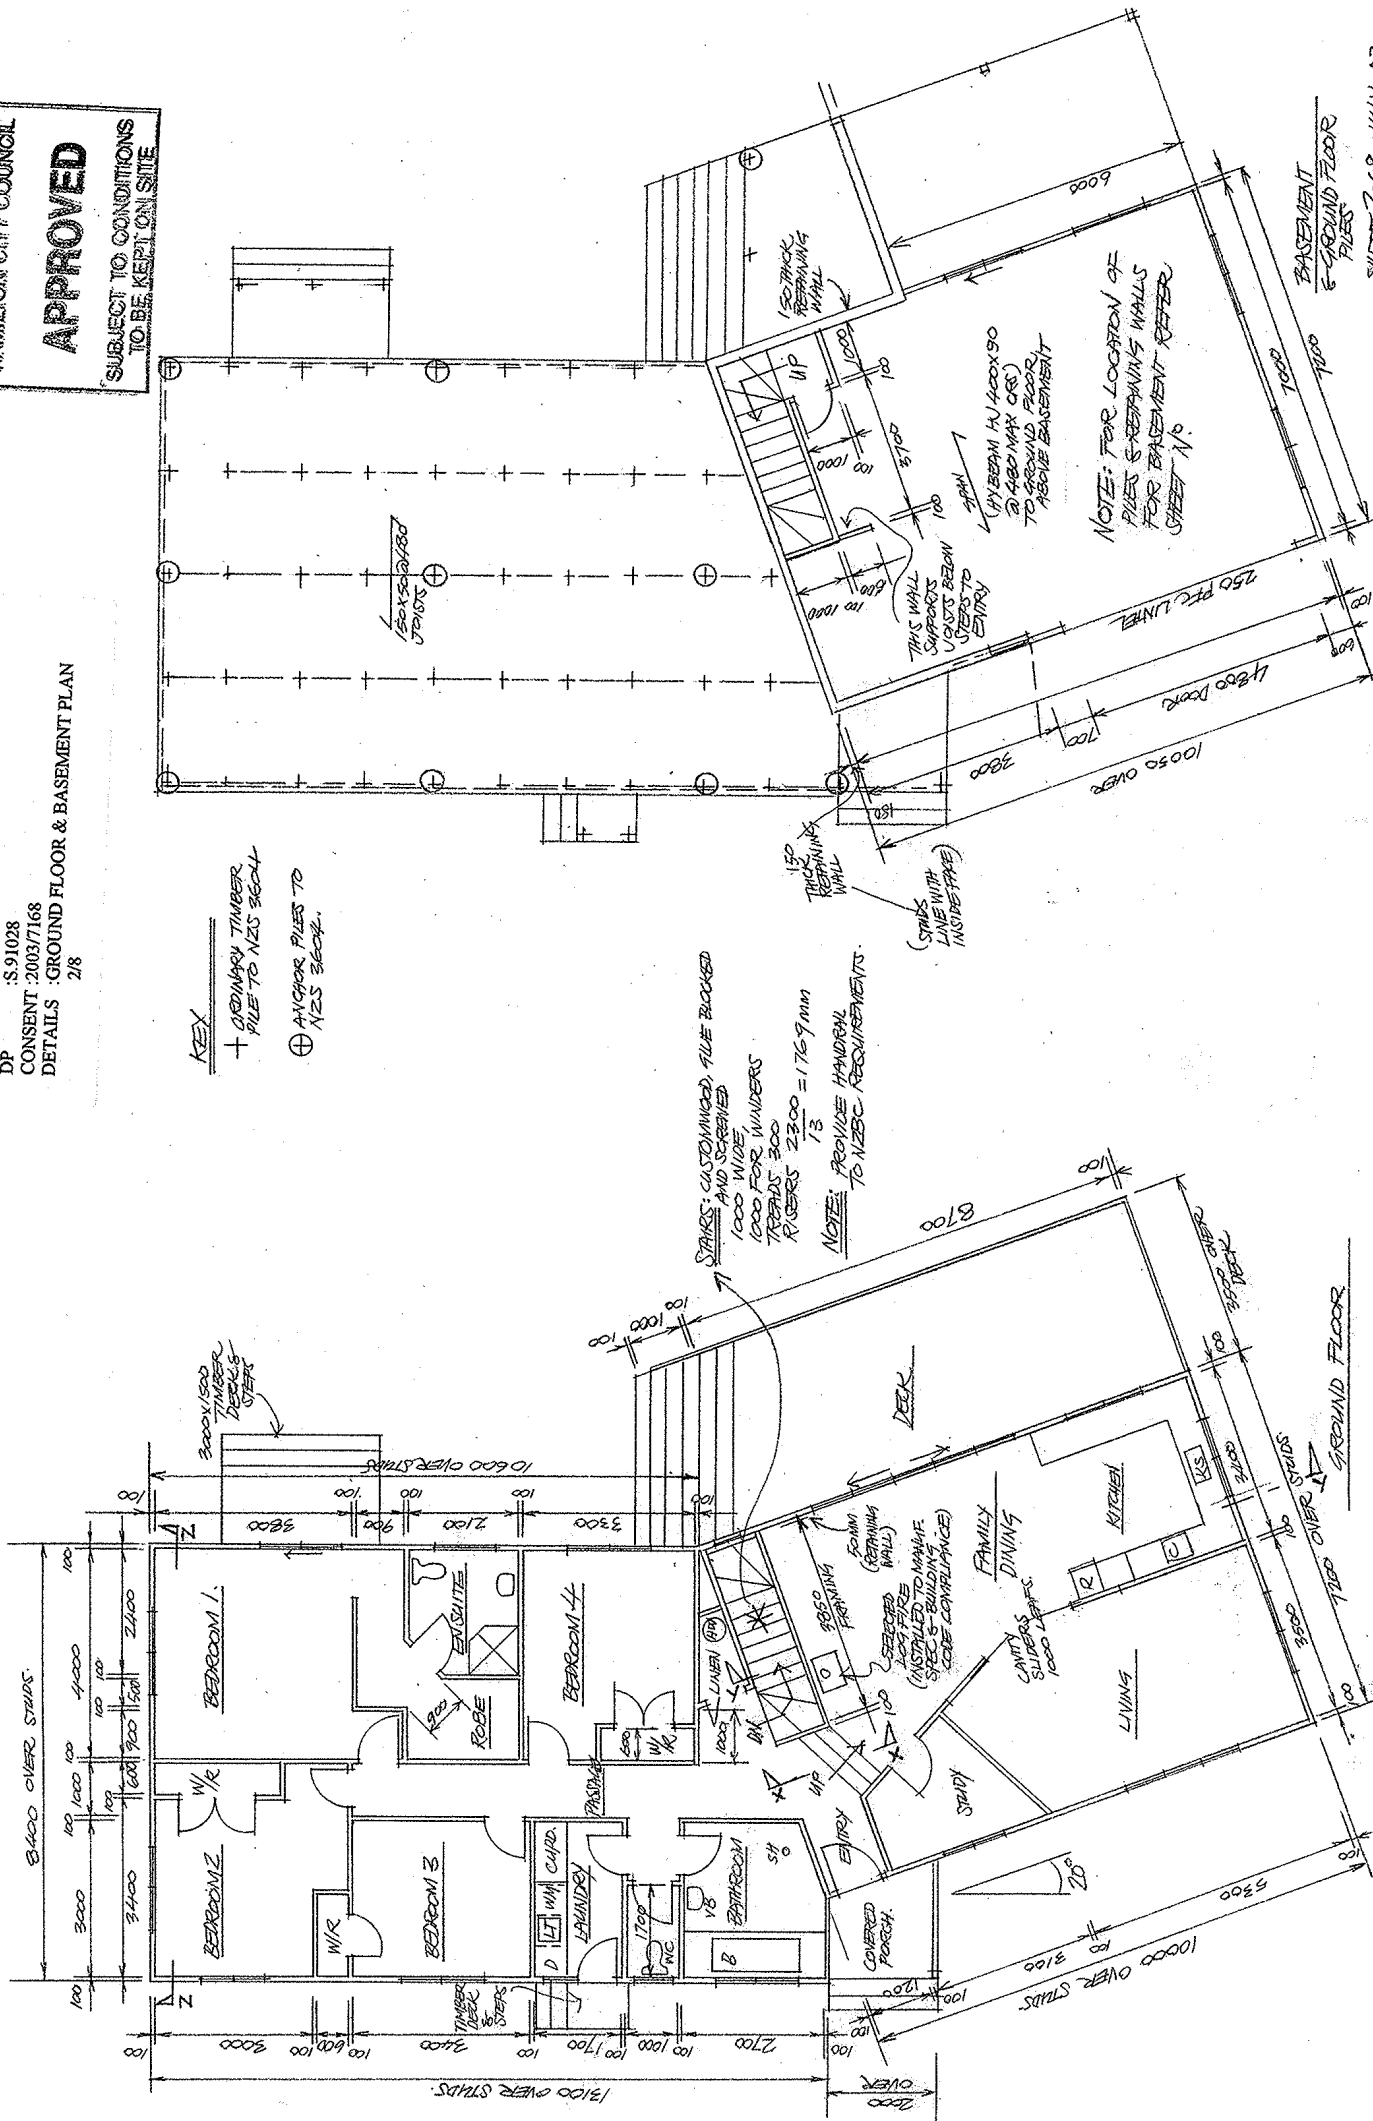

NEW HOUSE AT N^o 17 LOGAN COURT

SHEET 2 of 8 JULY 03
CASE: 5531