


STREET	Merlot Pl
ST NO	5
DPS	
CONSENT NO	1327/2002
DETAILS	

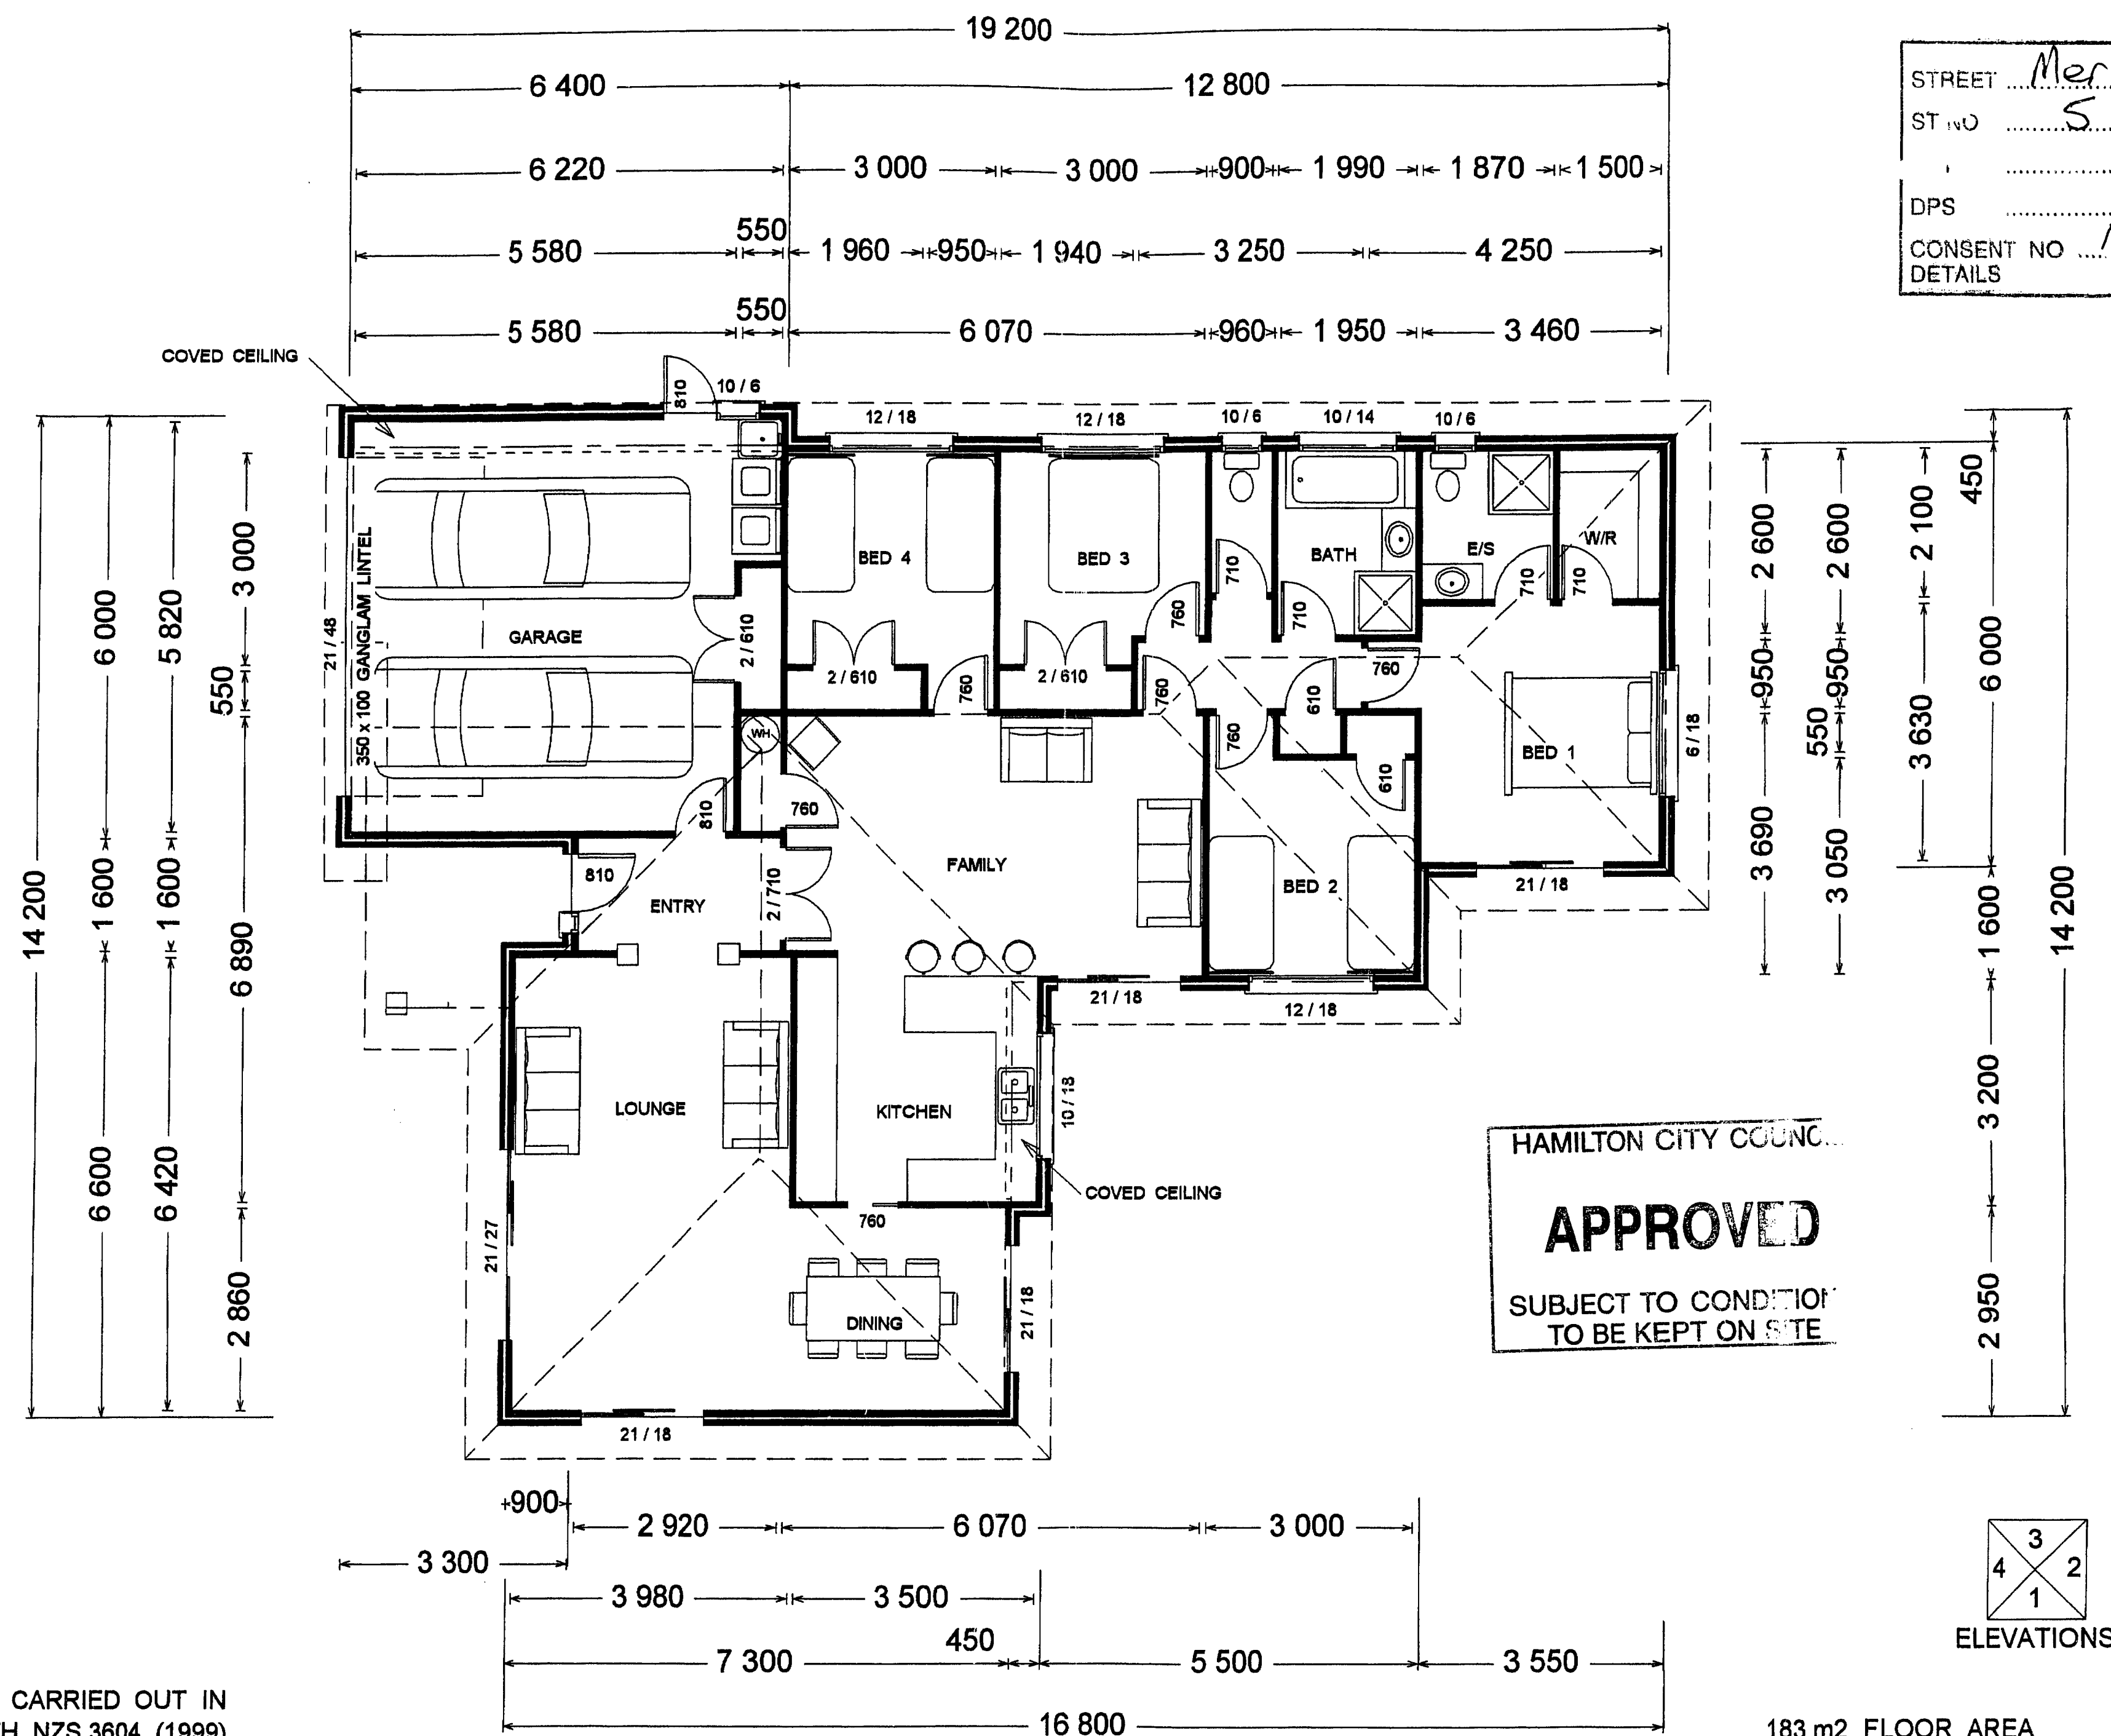

ALL WORK TO BE CARRIED OUT IN ACCORDANCE WITH NZS 3604 (1999) AND LOCAL COUNCIL BY LAWS. BUILDER AND ALL CONTRACTORS TO CHECK AND VERIFY ALL DETAILS AND DIMENSIONS ETC PRIOR TO COMMENCEMENT OF ANY WORK.

FLOOR PLAN

1:100

PROPOSED RESIDENCE AT LOT 11 MERLOT PLACE COLERAINE HAMILTON

DOCUMENT MANAGEMENT COMPANY HAMILTON

sheet 1 of 7

24 AUGUST 2003