


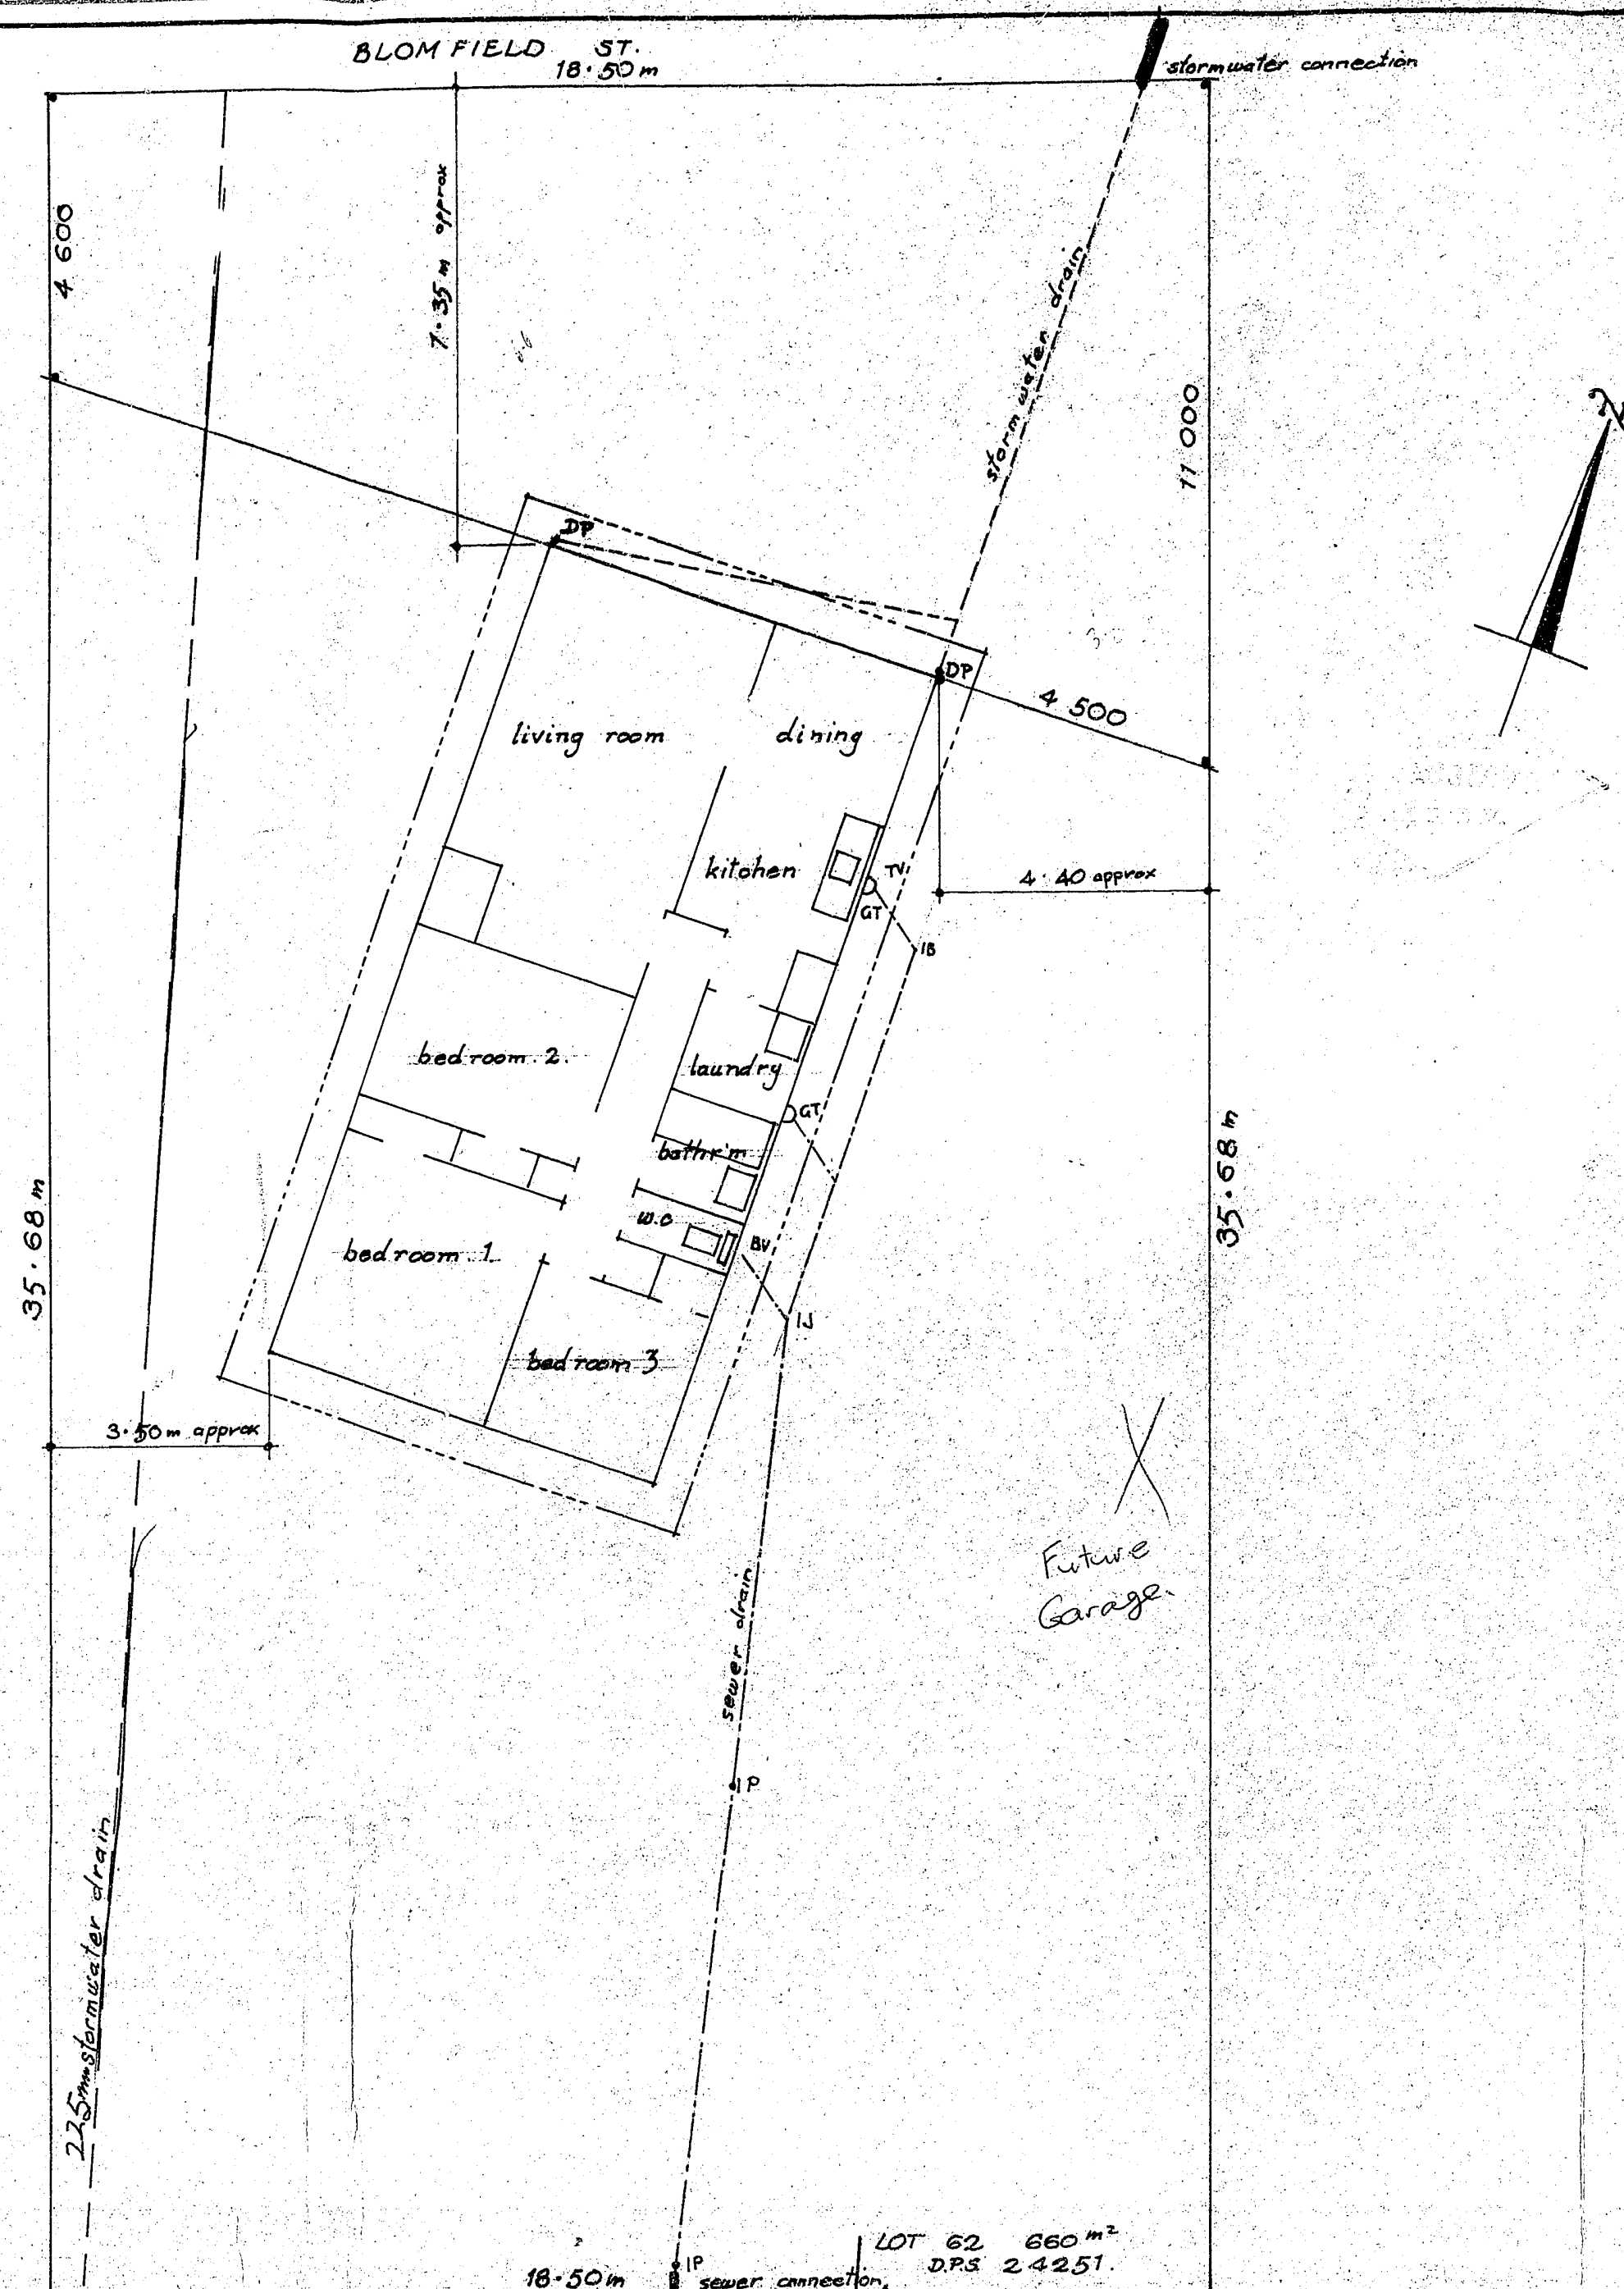

Street Blomfield
 St. No. 11
 D.P.S.: 24251
 Lot: 62
 B.P. No.: 6836
 P. & DP. No.:
 HCC BUILDING RECORDS INDEX

Spaceline Homes

SPACELINE AUGUST R. PLAN
 ON LOT 62 BLOMFELD ST. HAMILTON
 CONTRACT NO 74/1839


REVISIONS	CH'K'D	DATE	DRG NO.	AREA	SCALE	DATE
			79/69		1:100	23.8.79

CONTRACTOR MUST VERIFY ALL DIMENSIONS ON THE JOB.




MICROBOX

REVERSE THIS PLAN

REVERSE THIS PLAN

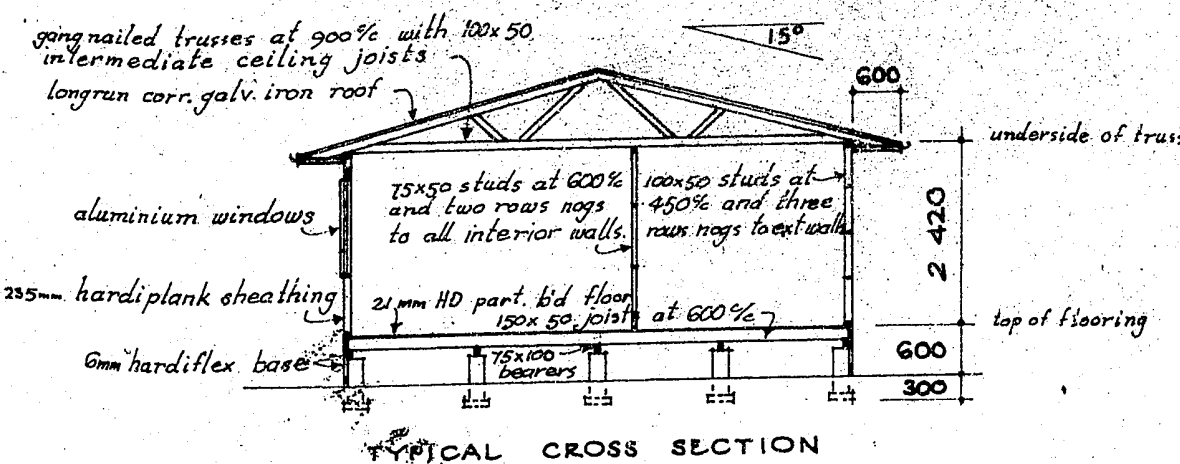

RECEIVED
24 AUG 1979
BLDG. DIV.

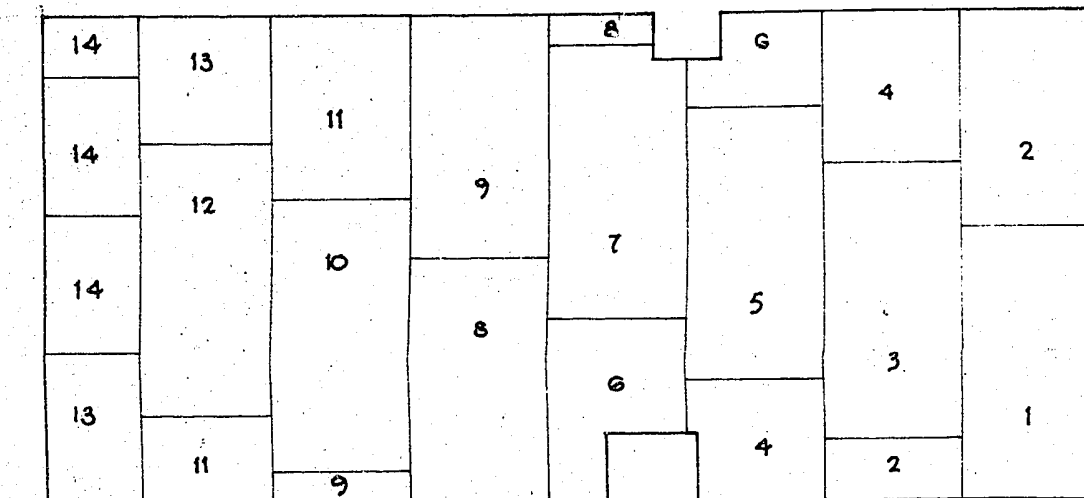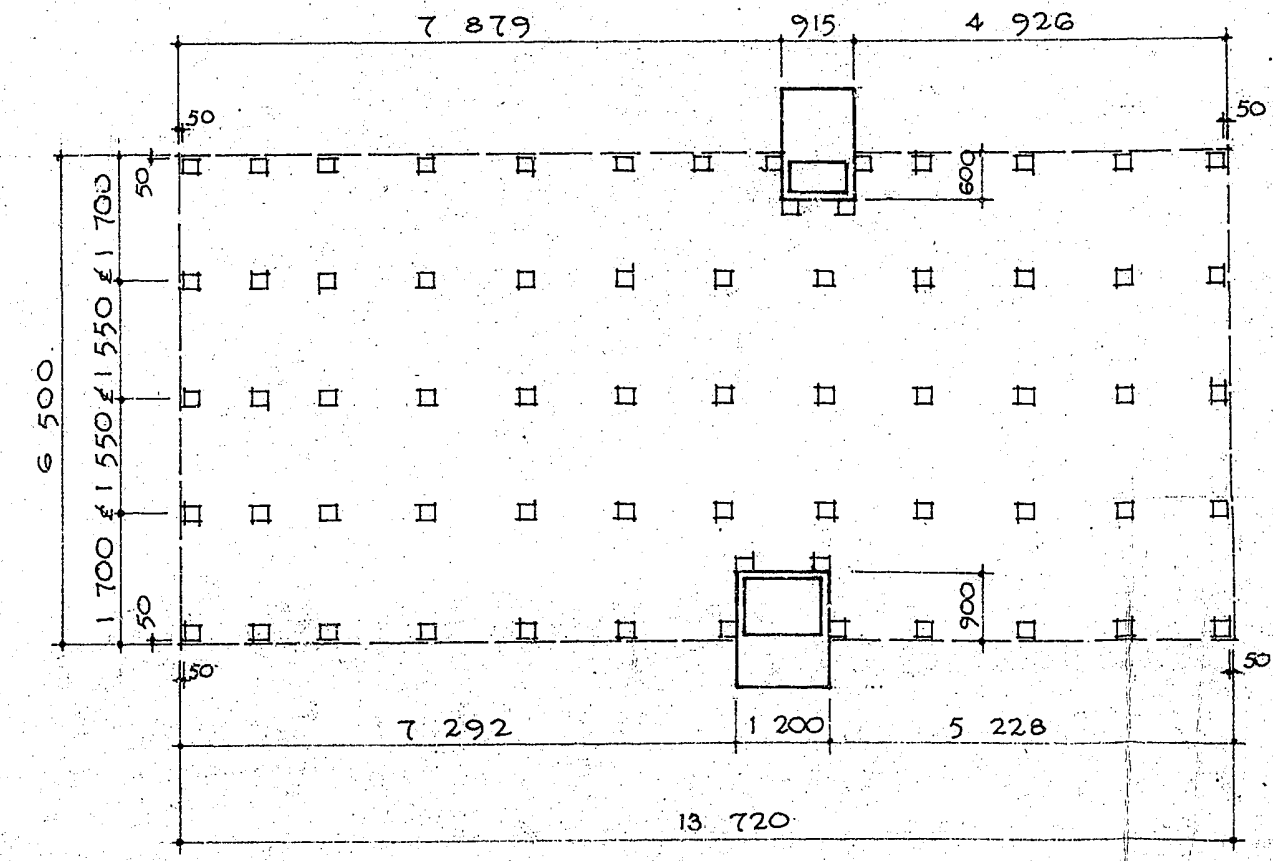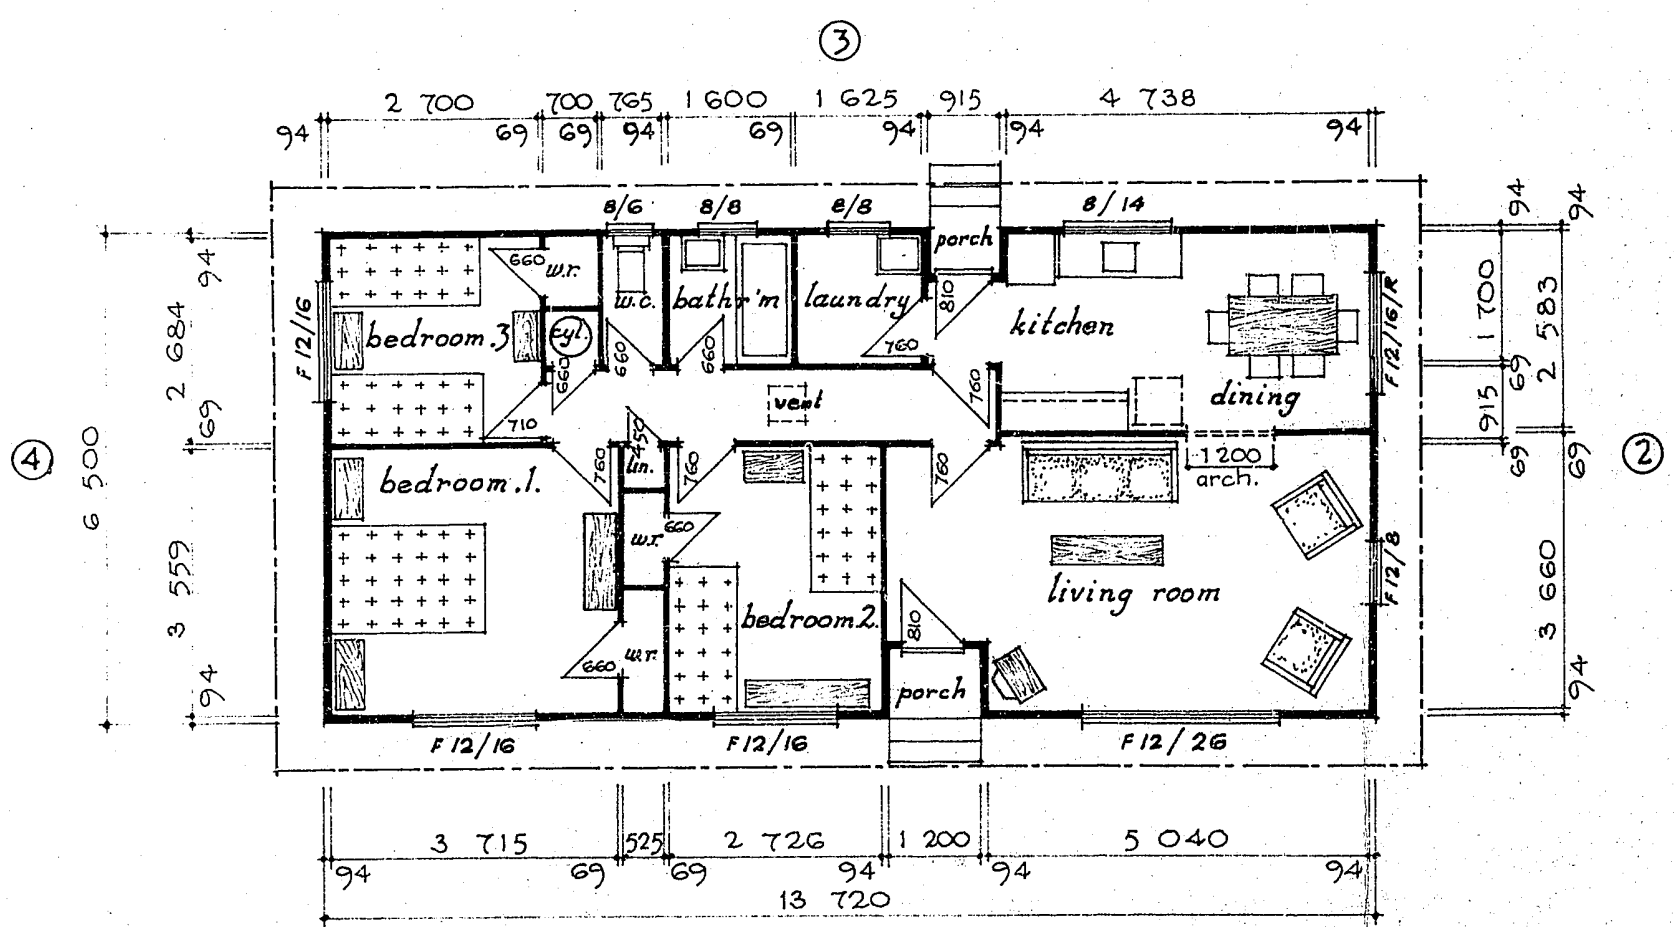

Street Blamfield
St. No. 11
D.P.S.: 24251
Lot: 62
B.P. No.: 6836
P. & DP. No.:
HCC BUILDING RECORDS INDEX

Spaceline Homes

AUGUST PLAN

REVISIONS	CH'K'D	DATE	DRG NO.	AREA	SCALE	DATE
			79/69	89.18 m ²	1:100	28 20. 8. 79

CONTRACTOR MUST VERIFY ALL DIMENSIONS ON THE JOB.

MICROBOX