

WILLOUGHBY 40 DPS 12023 LOT 1


BP 95136

2
to street channel

[illegible]

Street WILLOUGHBY
St. No. 40
D.P.S.: 12 023
Lot: 1
B.P. No.: 95 136
P. & DP. No.:
HCC BUILDING RECORDS INDEX

			SHEET
DRAWN	CHECKED	SCALES	SERIES OF
TRACED	DATE		REF

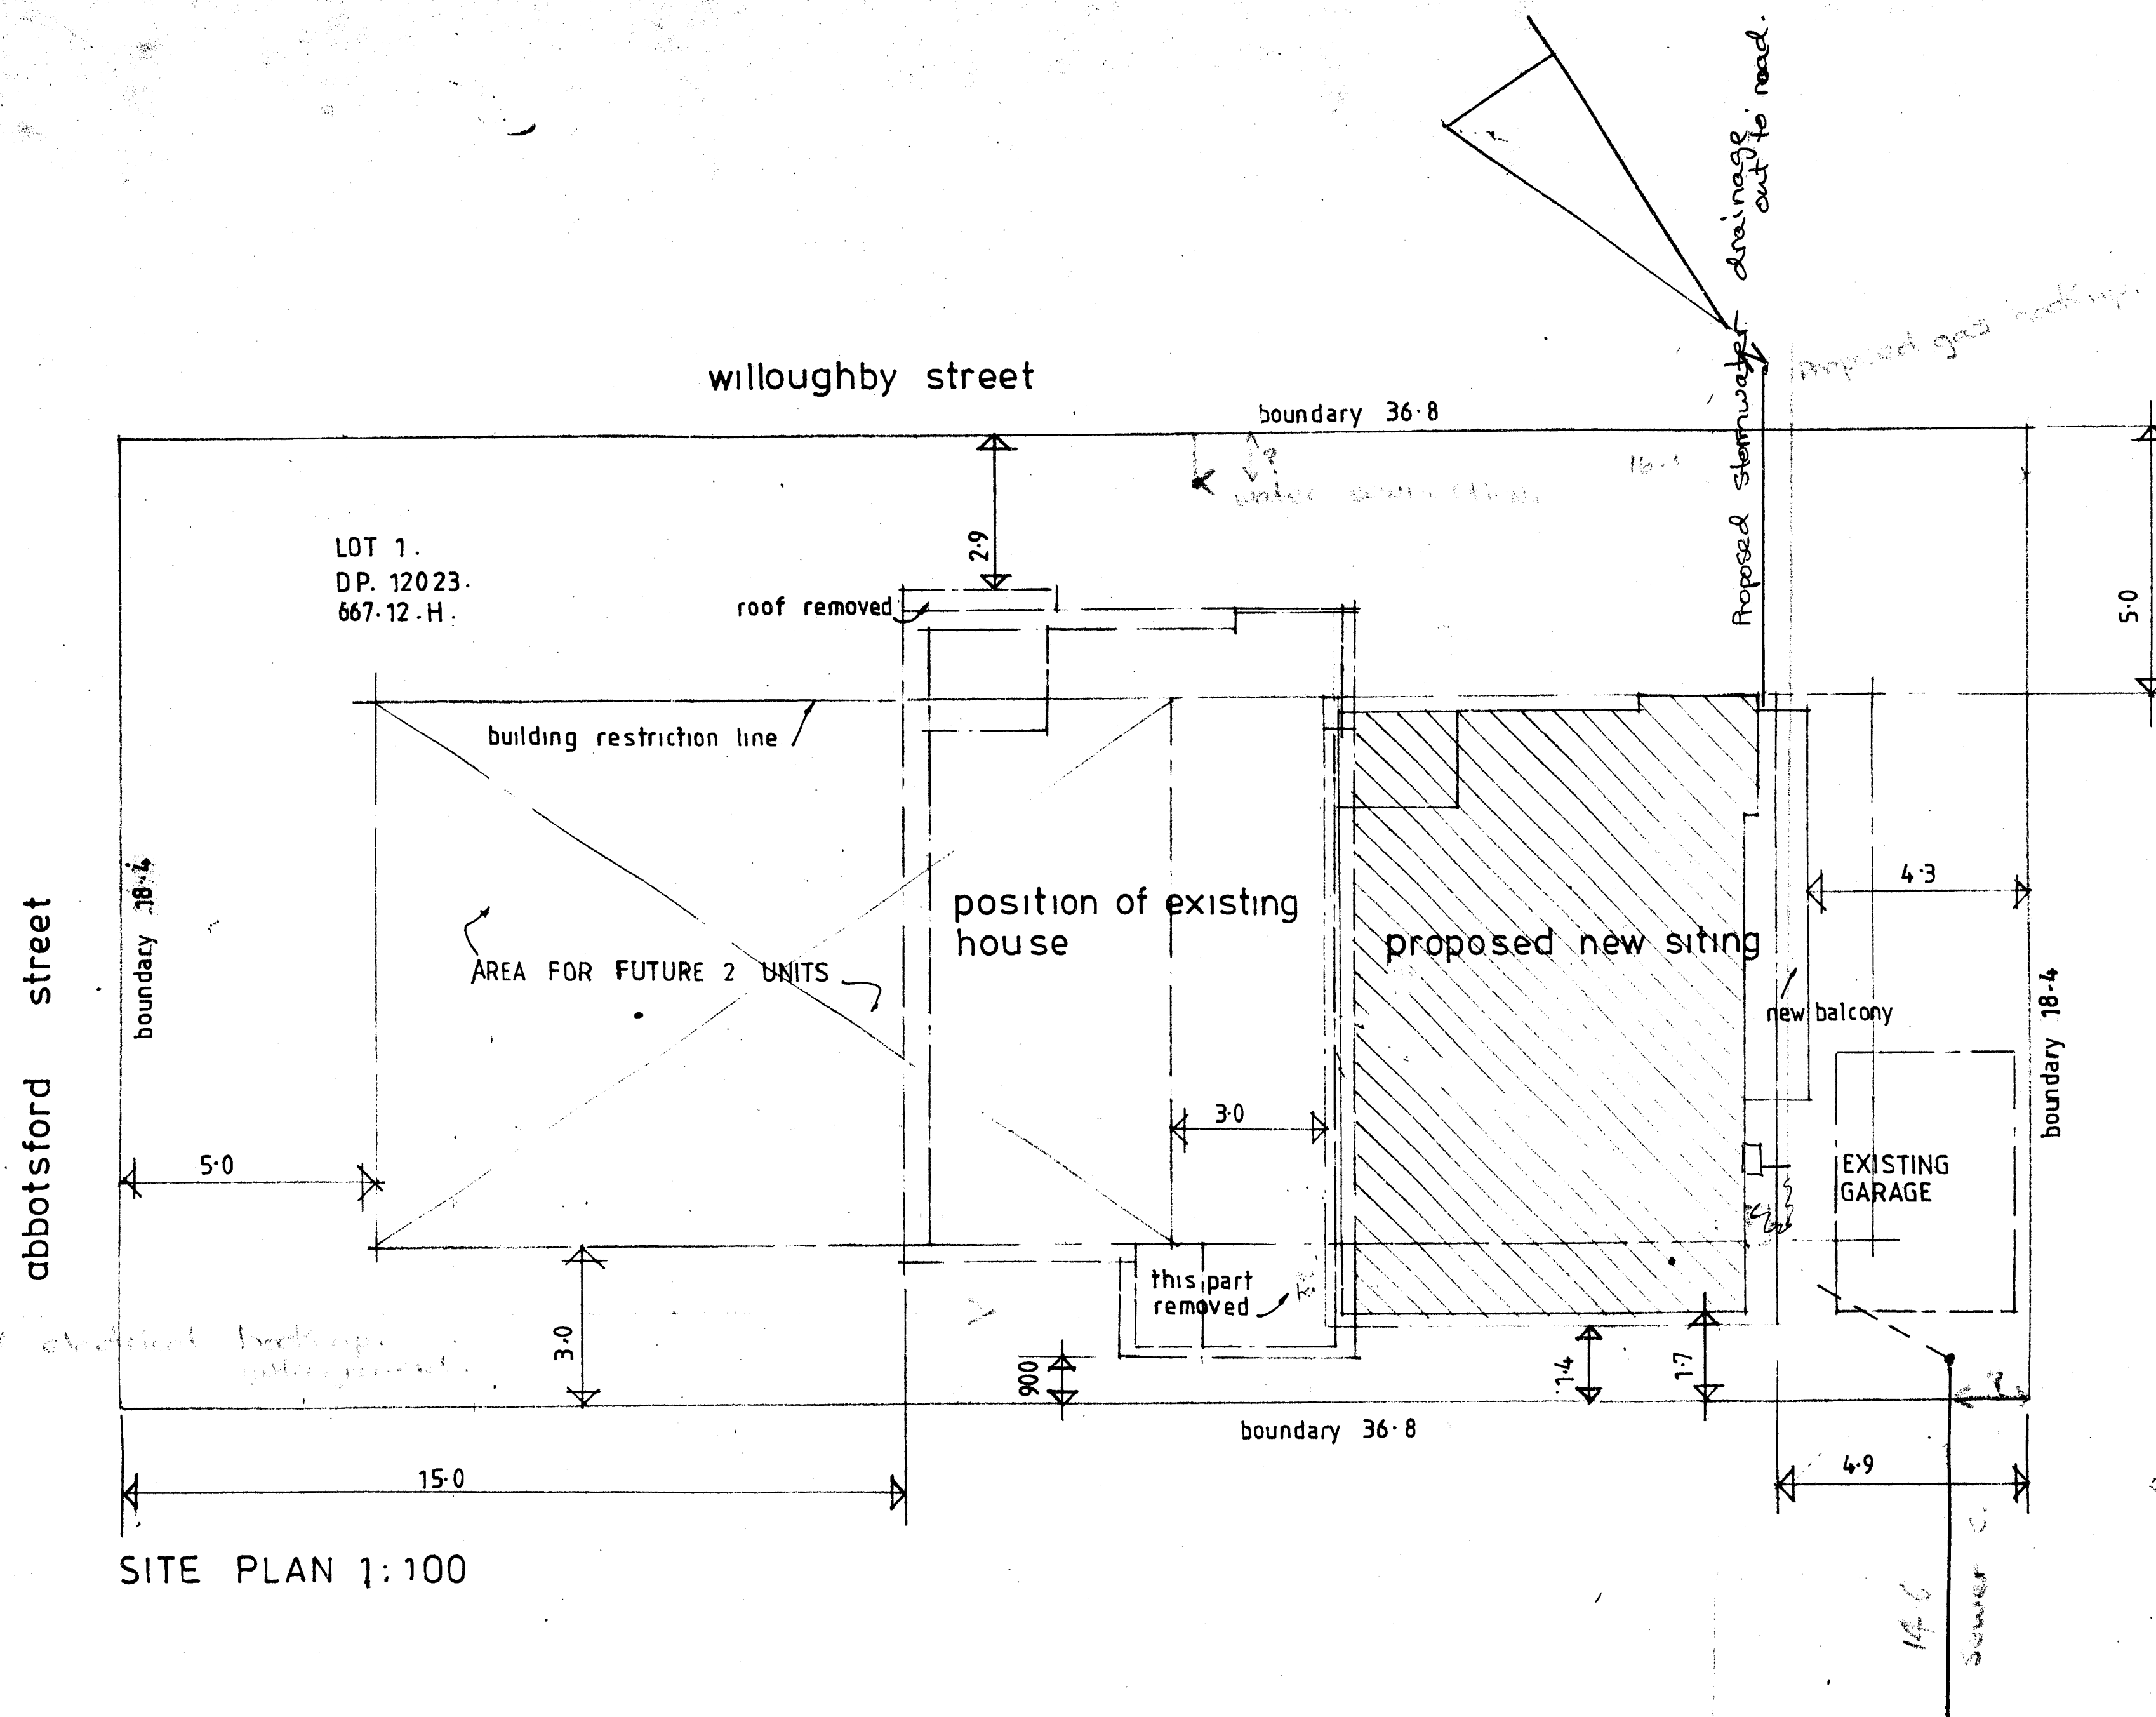

SITE PLAN 1:100

Street WILLOUGHBY
 St. No. 40
 D.P.S.: 12023
 Lot: 1
 D.P. No.: 95.136
 P. & DP. No.:
 HCC BUILDING RECORDS INDEX

RECEIVED
 14 MAR 1984
 BLDG. DIV.

PLAN PROPOSED RESITING OF HOUSE AT 40 WILLOUGHBY STREET.
 HAMILTON. FOR MR. R.W.G. STACK.

DRAWN	CHECKED	SCALES	SHEET
TRACED	DATE		SERIES OF
			REF

Johnson's
House Removal Co Ltd.
Ph 63-139

Mr. Stack

Proposed pile plan for Mr Stack's dwelling.

- ☒ Indicates Anchor piles set in concrete to ground level and .900 deep. in a 5.00M grid.
- X Indicates Standard piles .350 in concrete to ground level. @ 1.20 Centres.

Street	WILLOUGHBY
St. No.	40
D.P.S.	12023
Lot:	1
S.P. No.	95136
P. & DP. No.	
HCC BUILDING RECORDS INDEX	

